


APARTMENT BLOCK A - AFFORDABLE
1BED APARTMENT
50 SQM / 538 SQFT


2BED APARTMENT
70 SQM / 753 SQFT

FIRST AND SECOND FLOOR NDSS


PLOTS:
41-49

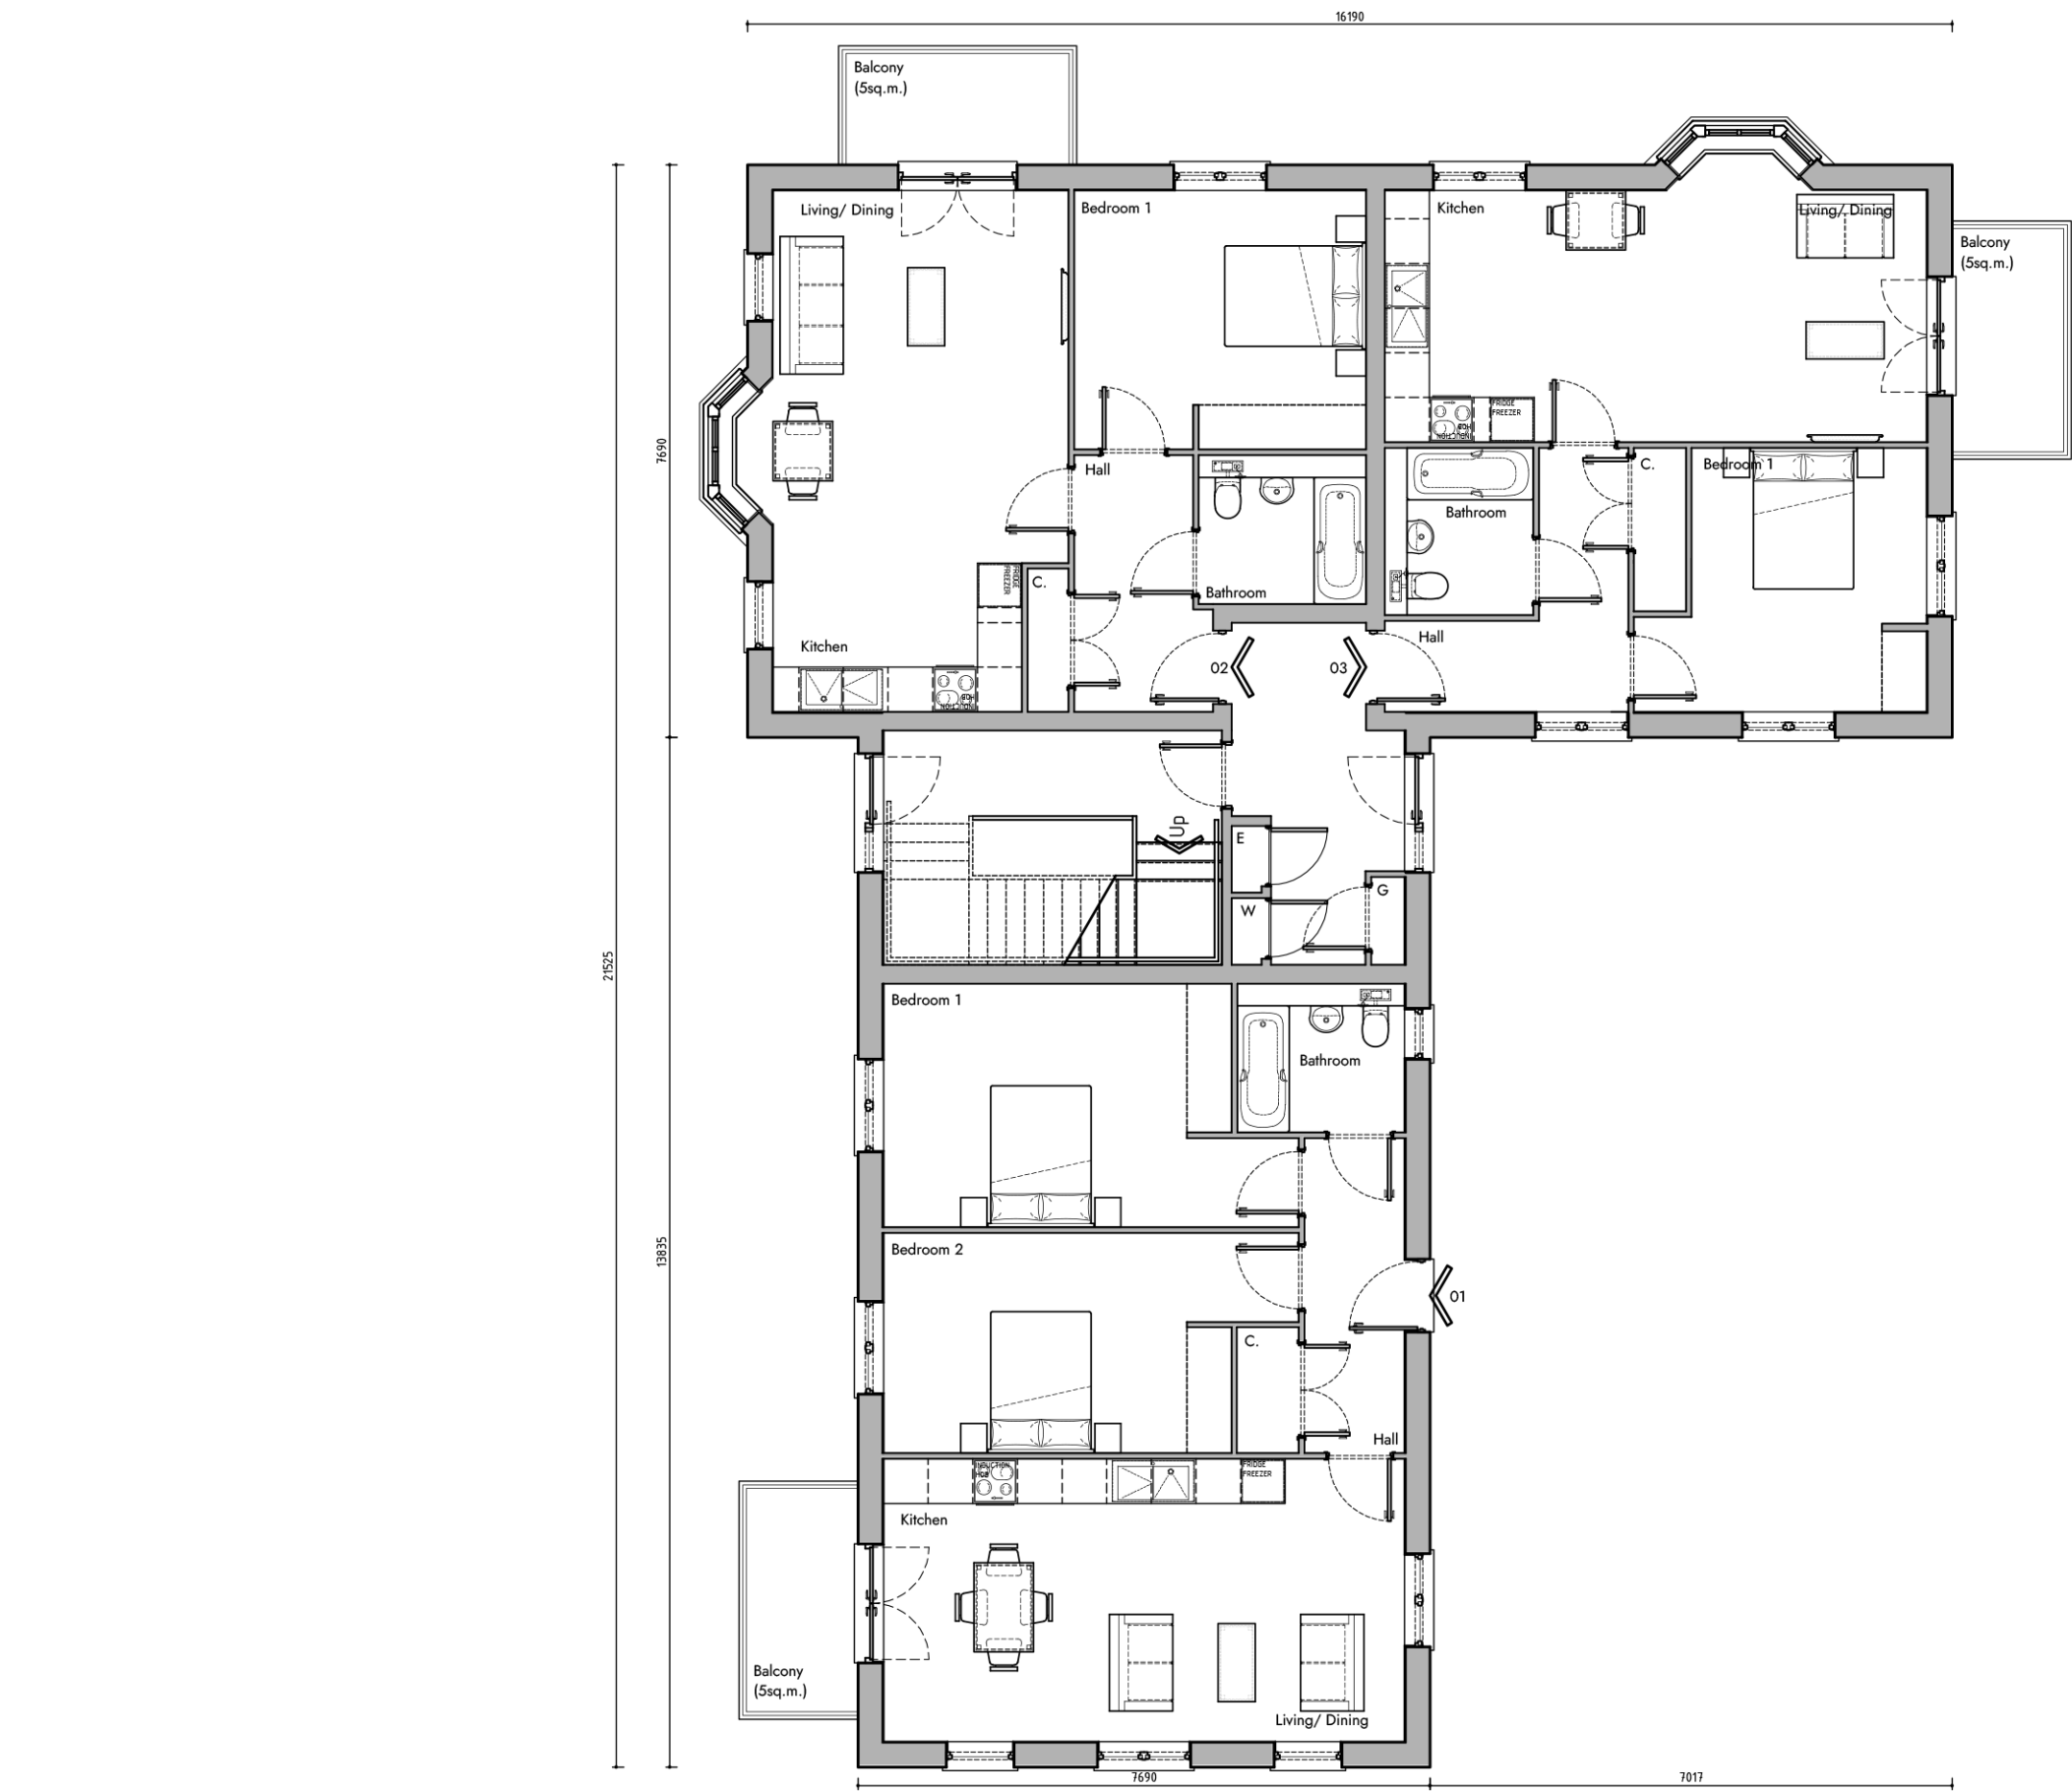

GROUND FLOOR PLAN

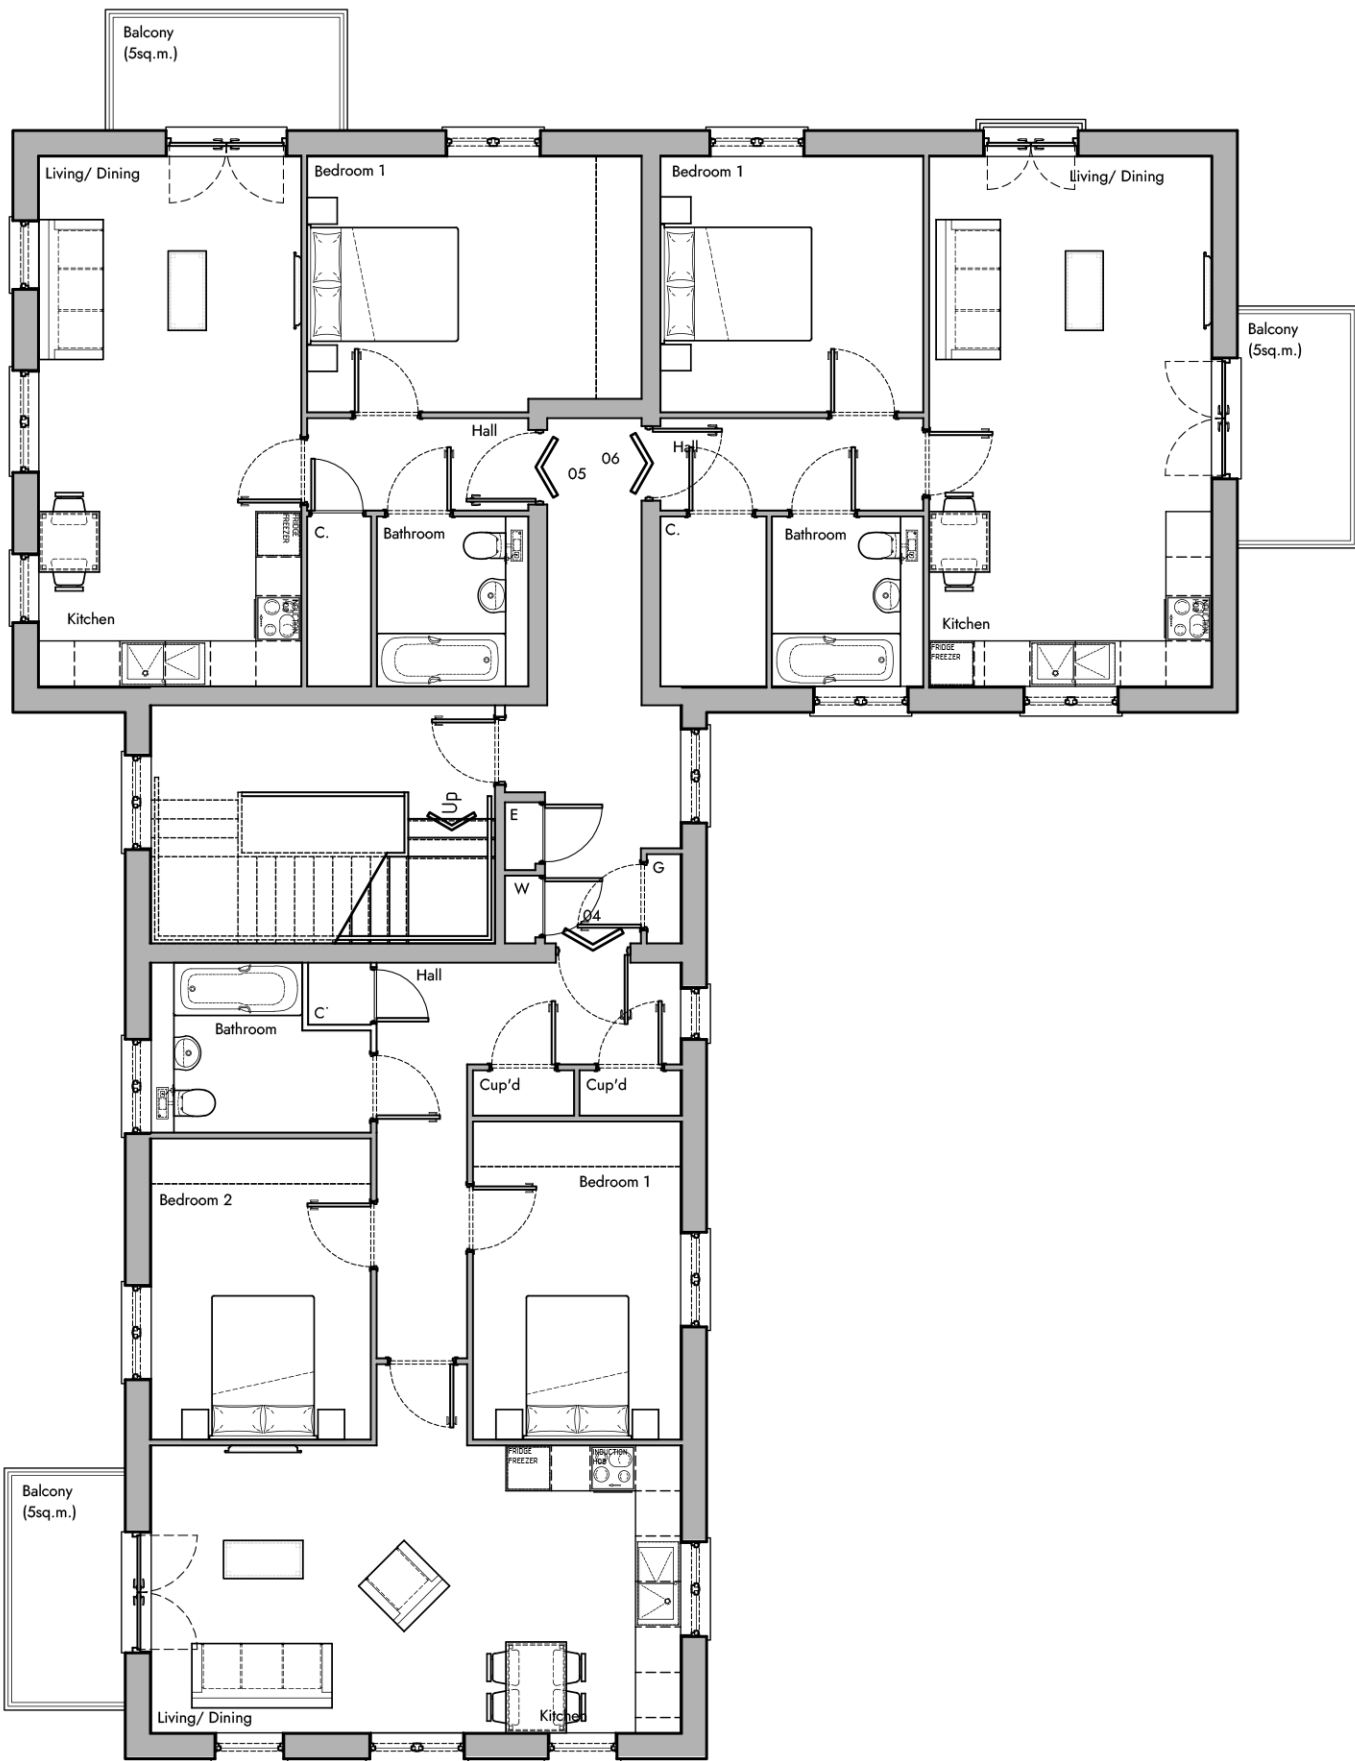

FIRST FLOOR PLAN

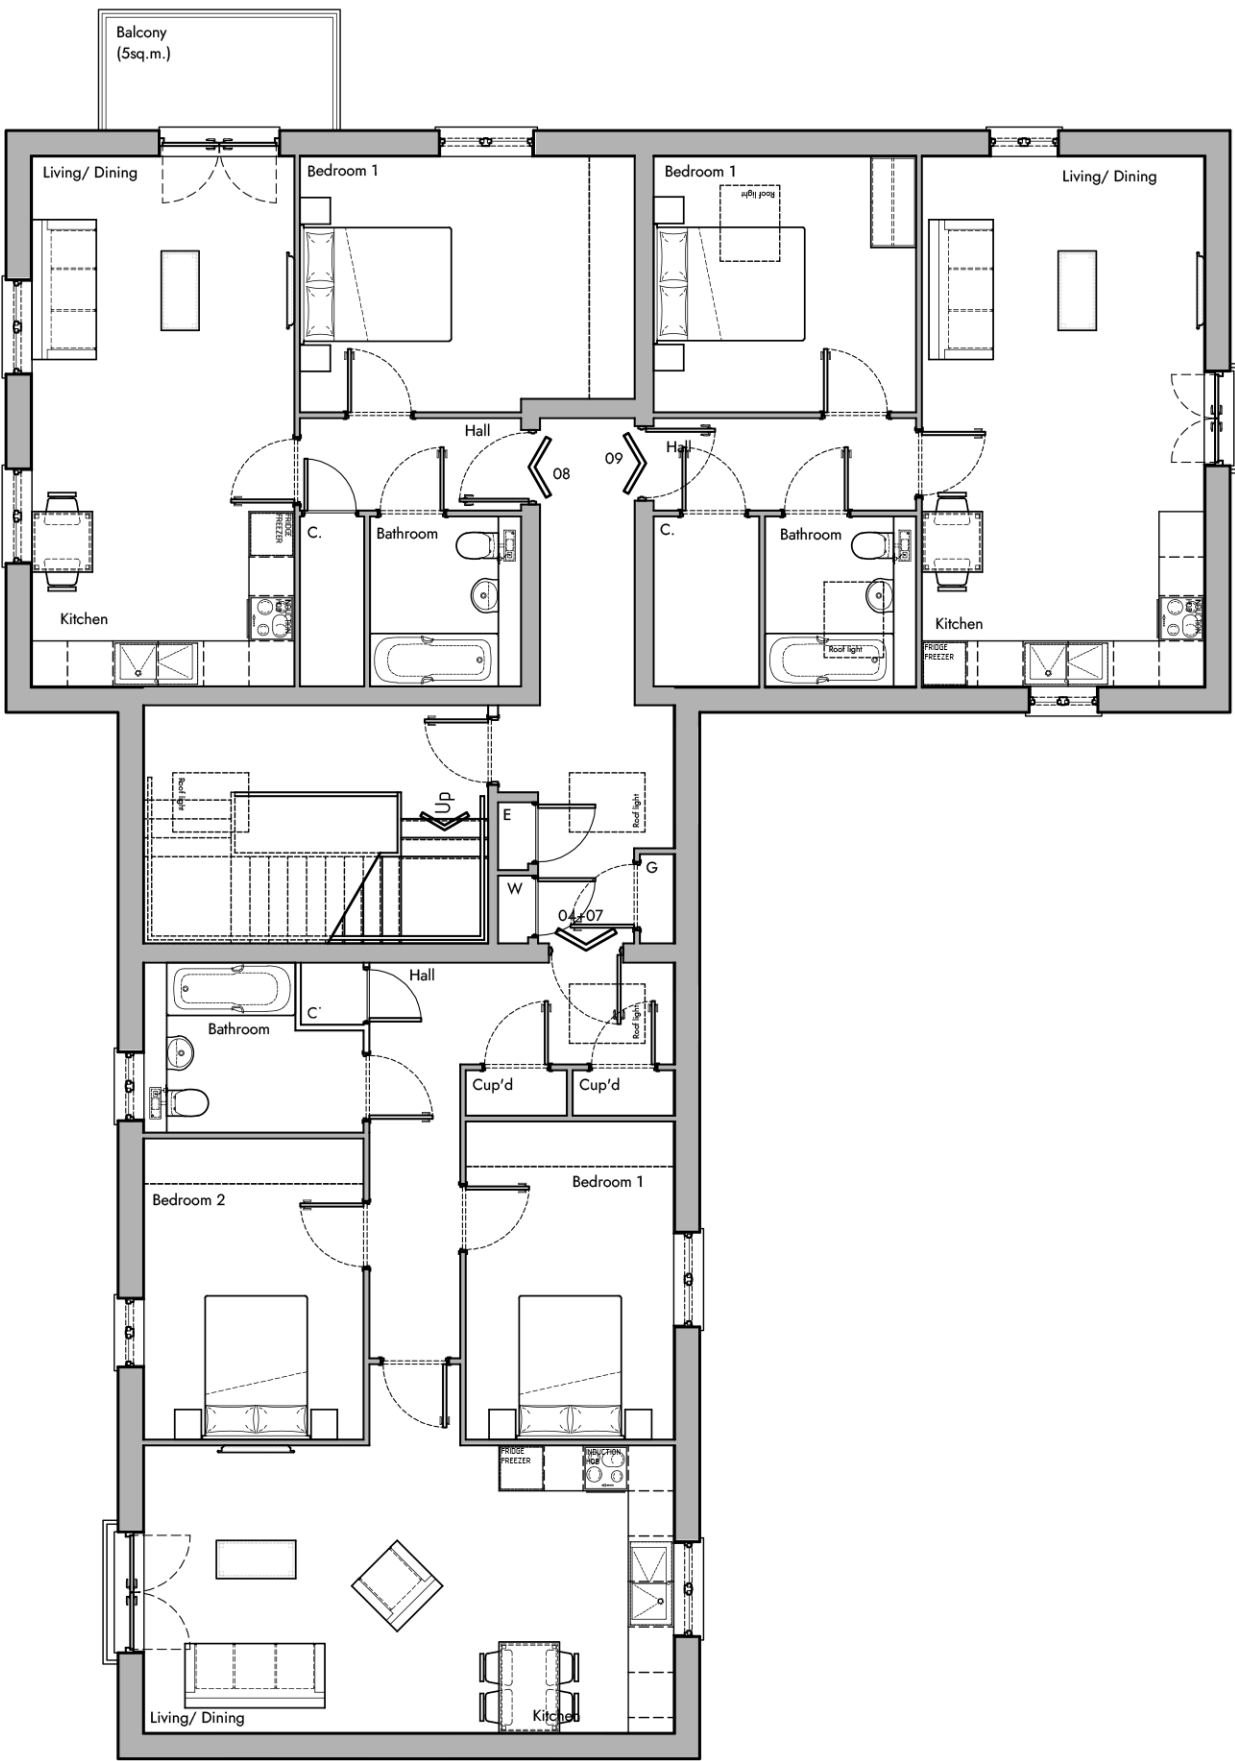

SECOND FLOOR PLAN

1:100
0m 1m 3m 6m
AS PROPOSED FLOOR PLANS

Brook Farm, Daws Heath // Apartment Block A

Client Name	Countryside Partnerships	Drawn by	CLP	Checked by	JRB
Site Address	Brook Farm, Daws Heath Road	Scale	1:50 / 1:100 @ A1	Date	25.08.2023
		Scene Ref.	1762	Rev no.	PL01
		Drawing no.	DAWHTH-SCN-ABA-ZZ-DR-A-10_326-A3		

PL01	Council Comments Revision	CLP	25.08.23
Rev	Description	Initials	Date

