


HOUSE TYPE 301 (TYPE B)
85.47 SQM / 920 SQFT

NDSS COMPLIANT

PLOTS:
75-76, 108-111, 130-131



FRONT ELEVATION

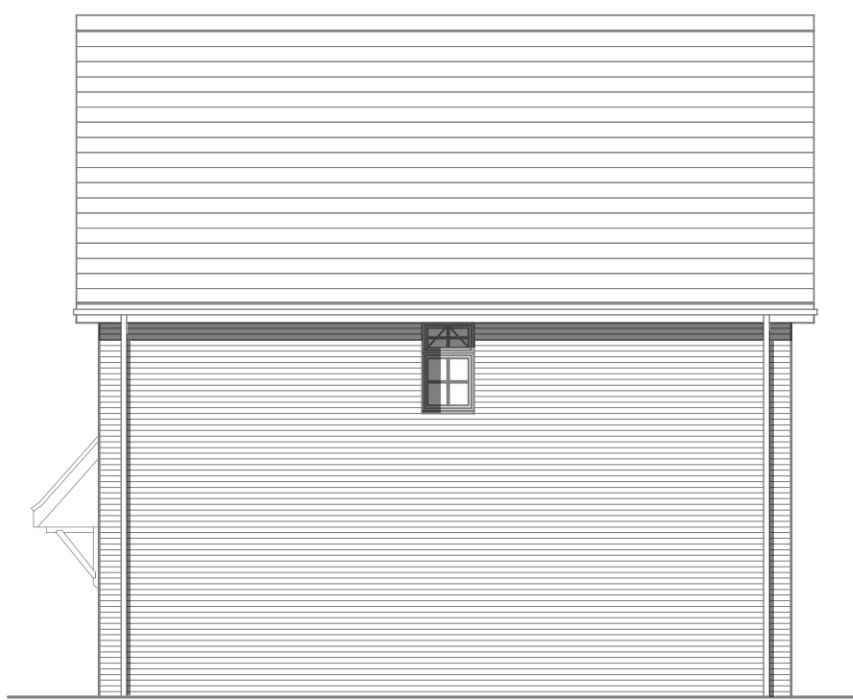

SIDE ELEVATION




REAR ELEVATION




SIDE ELEVATION

1:100
0m 1m 3m 6m
AS PROPOSED ELEVATIONS

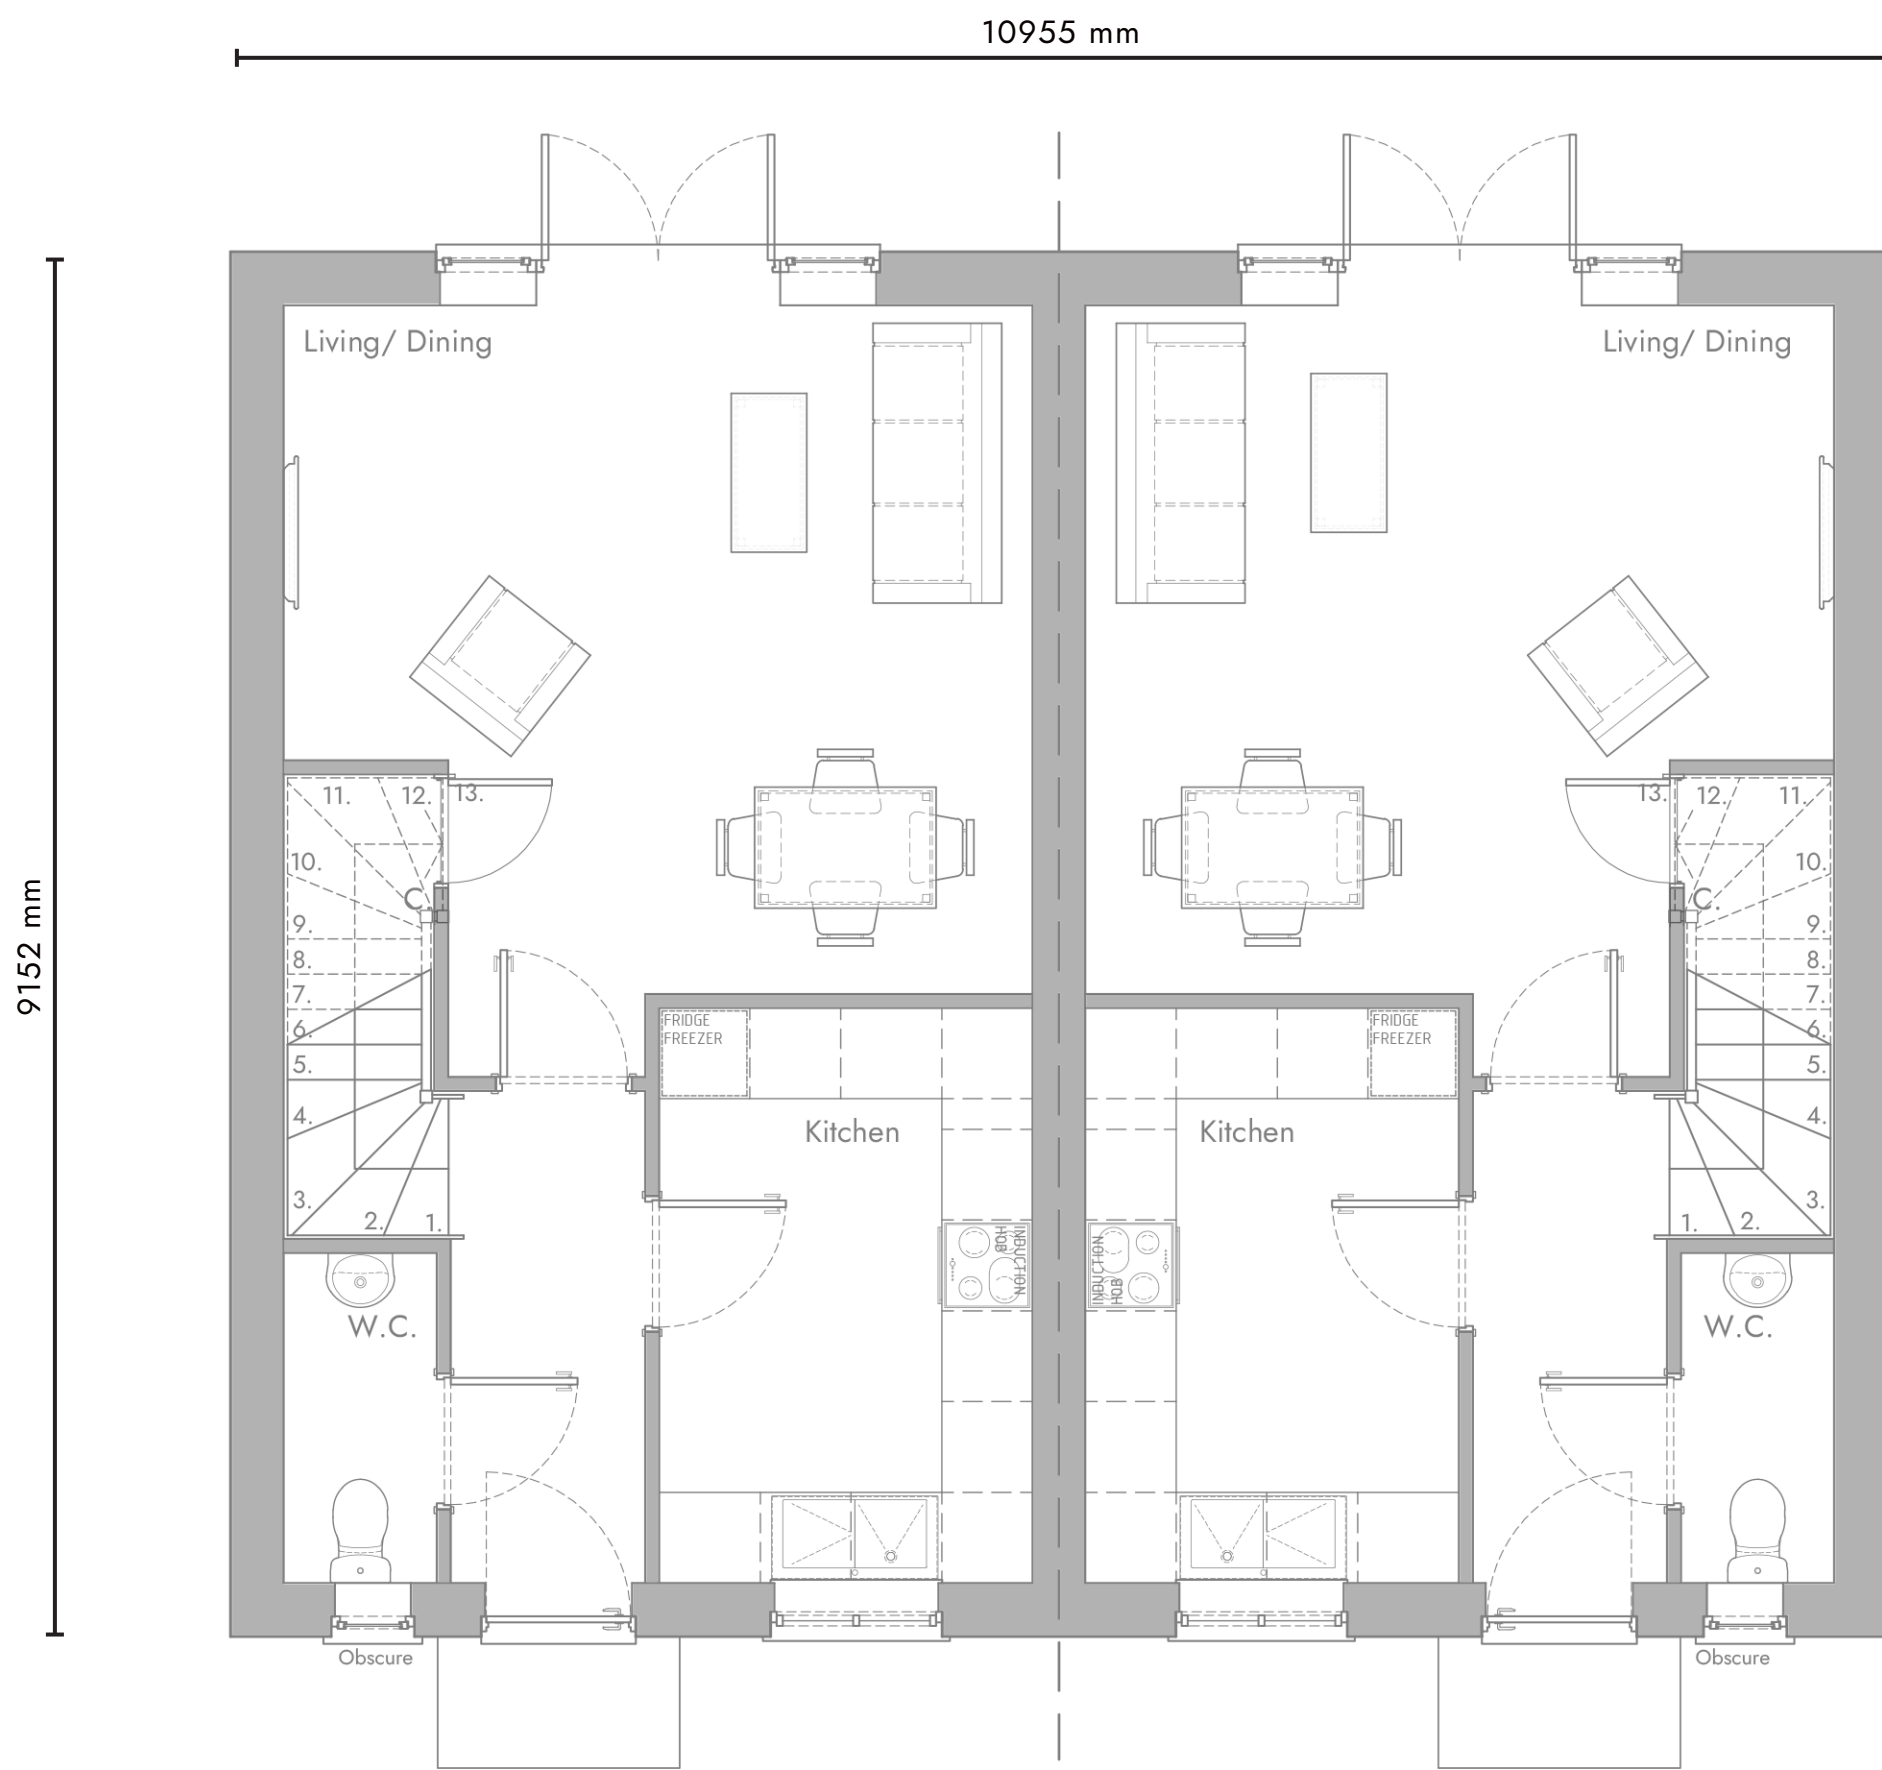

GROUND FLOOR PLAN

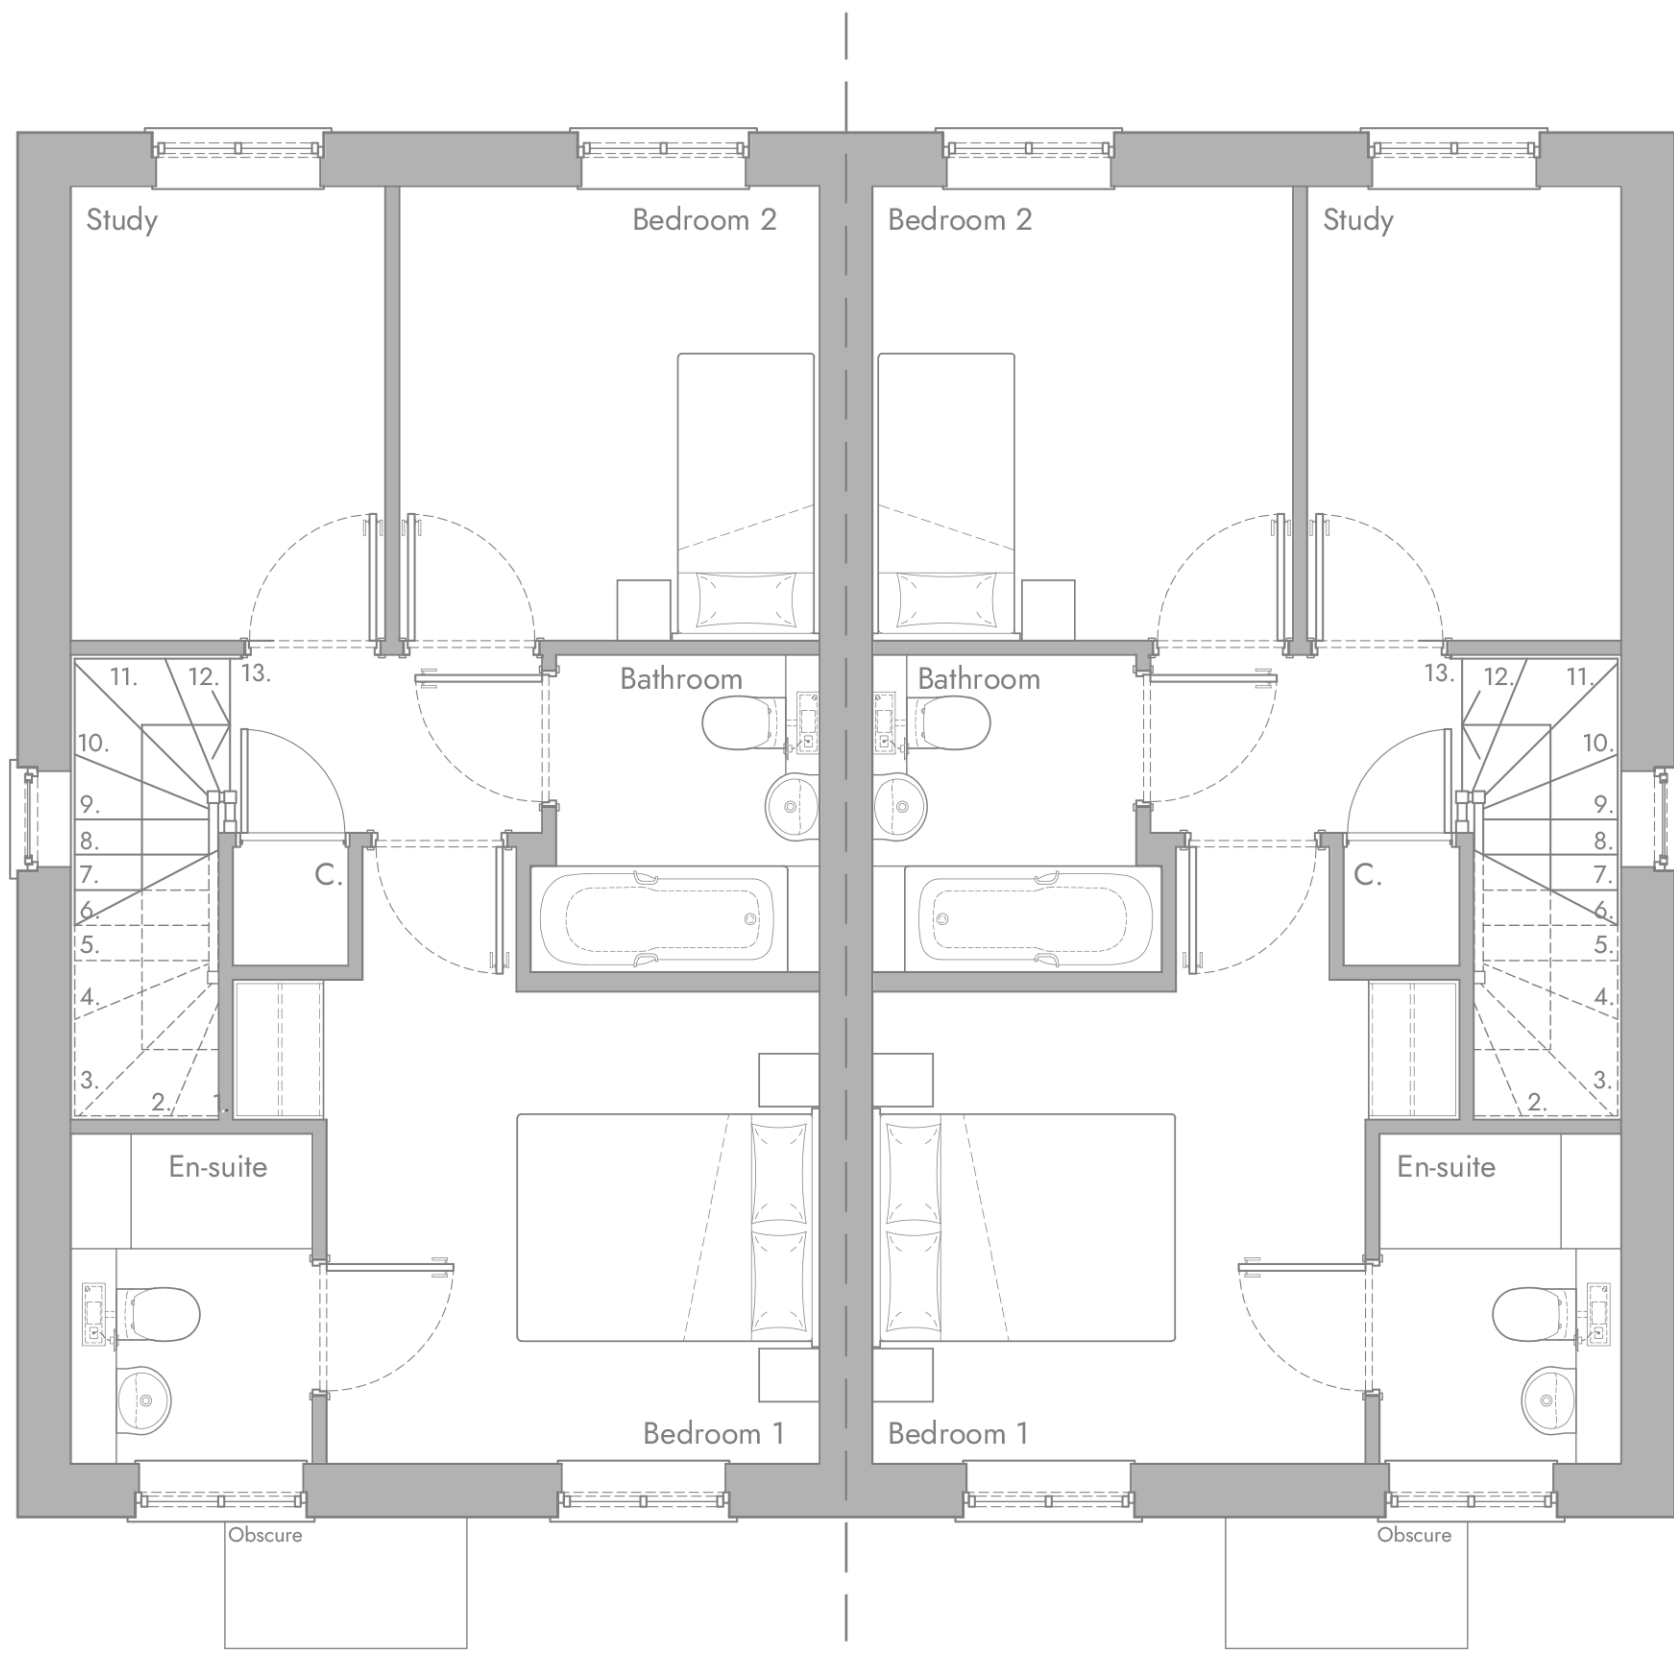

FIRST FLOOR PLAN

1:50
0m 0.5m 1.5m 3m
AS PROPOSED FLOOR PLANS

Brook Farm, Daws Heath // House Type 301 (Type B)

Client Name Countryside Partnerships
Site Address Brook Farm,
Daws Heath Road

Drawn by CLP **Checked by** JRB
Scale 1:50 / 1:100 @ A1 **Date** 25.08.2023
Scene Ref. 1762 **Rev no.** PL01
Drawing no. DAWHTH-SCN-HT301-ZZ-DR-A-ZZ_333-A3

PL01	Council Comments Revision	CLP	25.08.23
Rev	Description	Initials	Date

