


HOUSE TYPE 305 (TYPE A)
100.7 SQM / 1084 SQFT

NDSS COMPLIANT


PLOTS:
34, 74, 93, 94, 135, 148-150.



1:100
0m 1m 3m 6m
AS PROPOSED ELEVATIONS

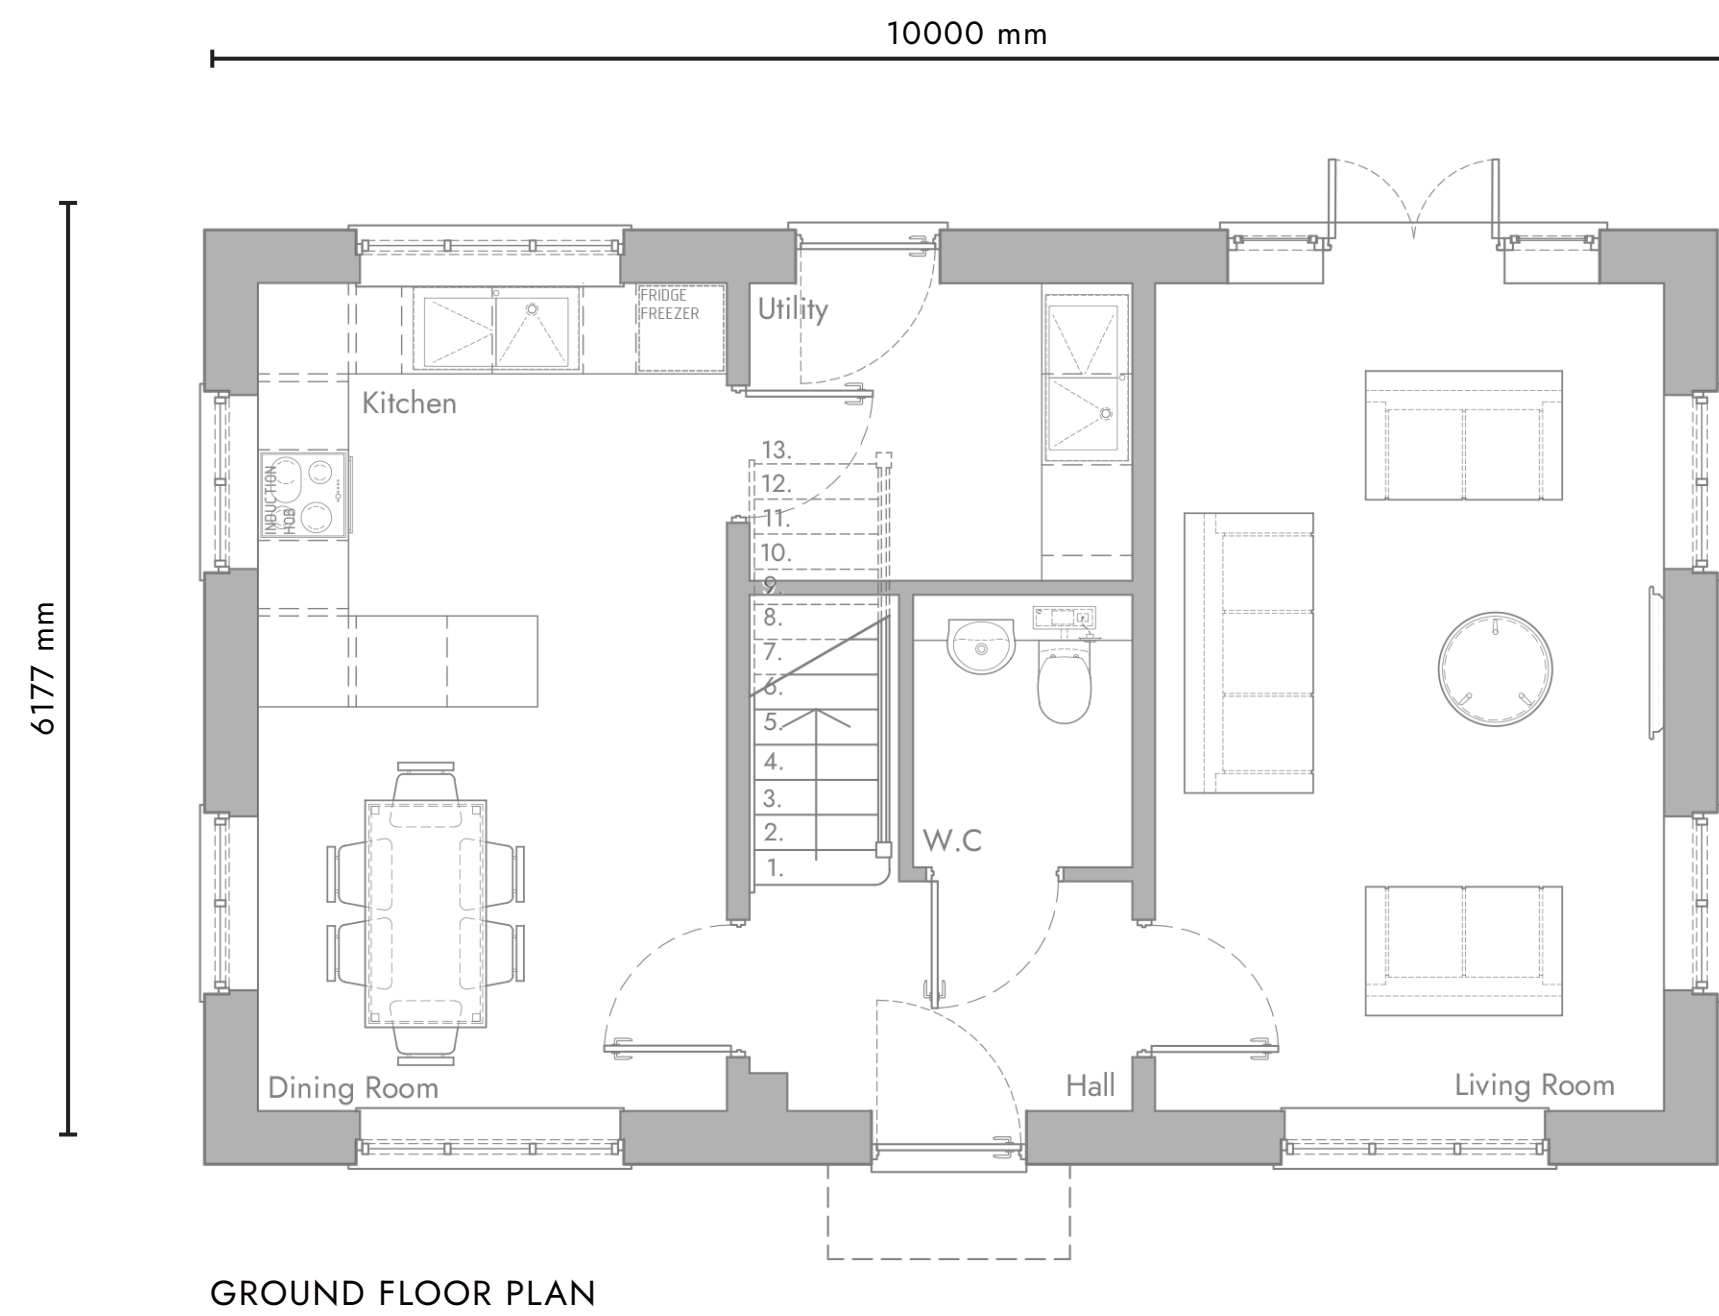

1:50
0m 0.5m 1.5m 3m
AS PROPOSED FLOOR PLANS

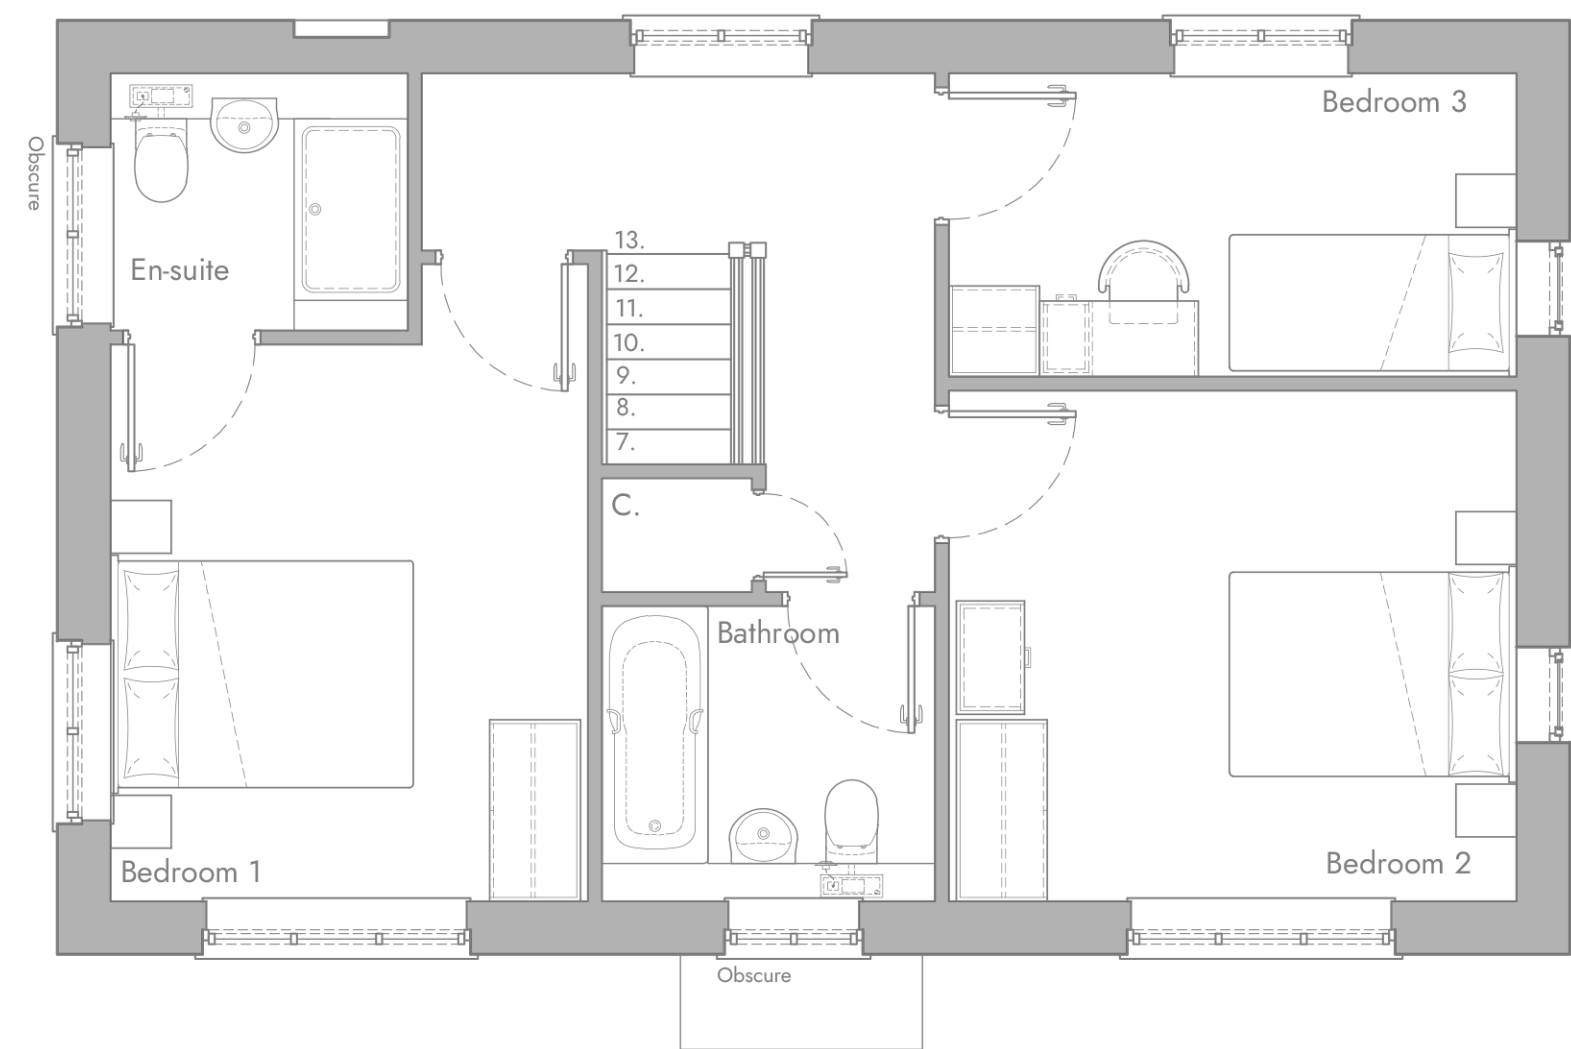

Brook Farm, Daws Heath // House Type 305 (Type A)

Client Name	Countryside Partnerships	Drawn by	CLP	Checked by	JRB
Site Address	Brook Farm, Daws Heath Road	Scale	1:50 / 1:100 @ A1	Date	07.09.2023
		Scene Ref.	1762	Rev no.	PL02
		Drawing no.	DAWHTH-SCN-HT305-ZZ-DR-A-ZZ_334-A3		

PL02	Revised ENS Layout	CLP	07.09.23
PL01	Council Comments Revision	CLP	25.08.23
Rev	Description	Initials	Date

