

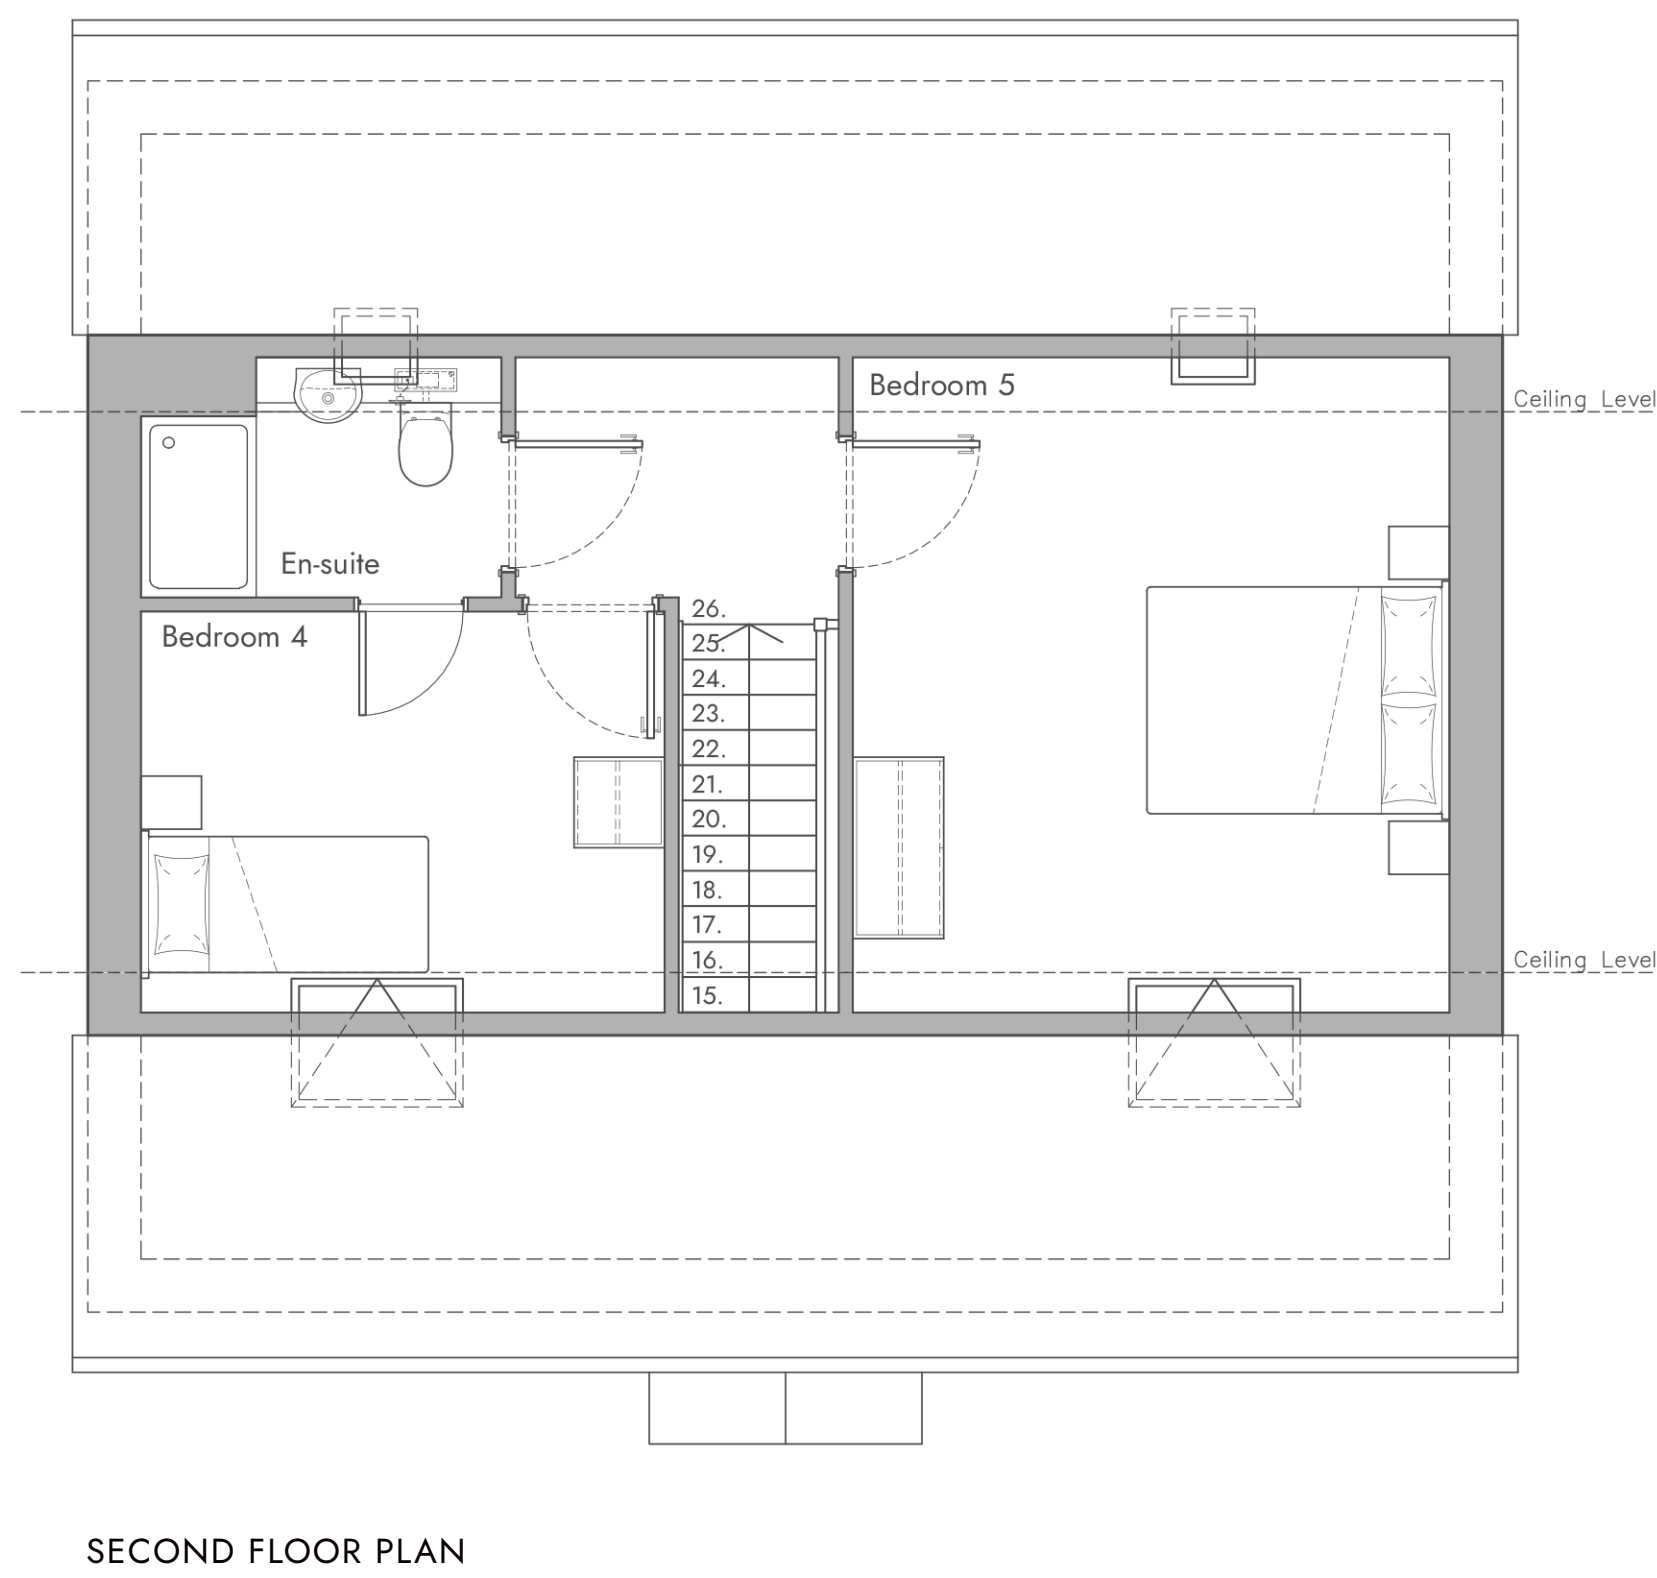


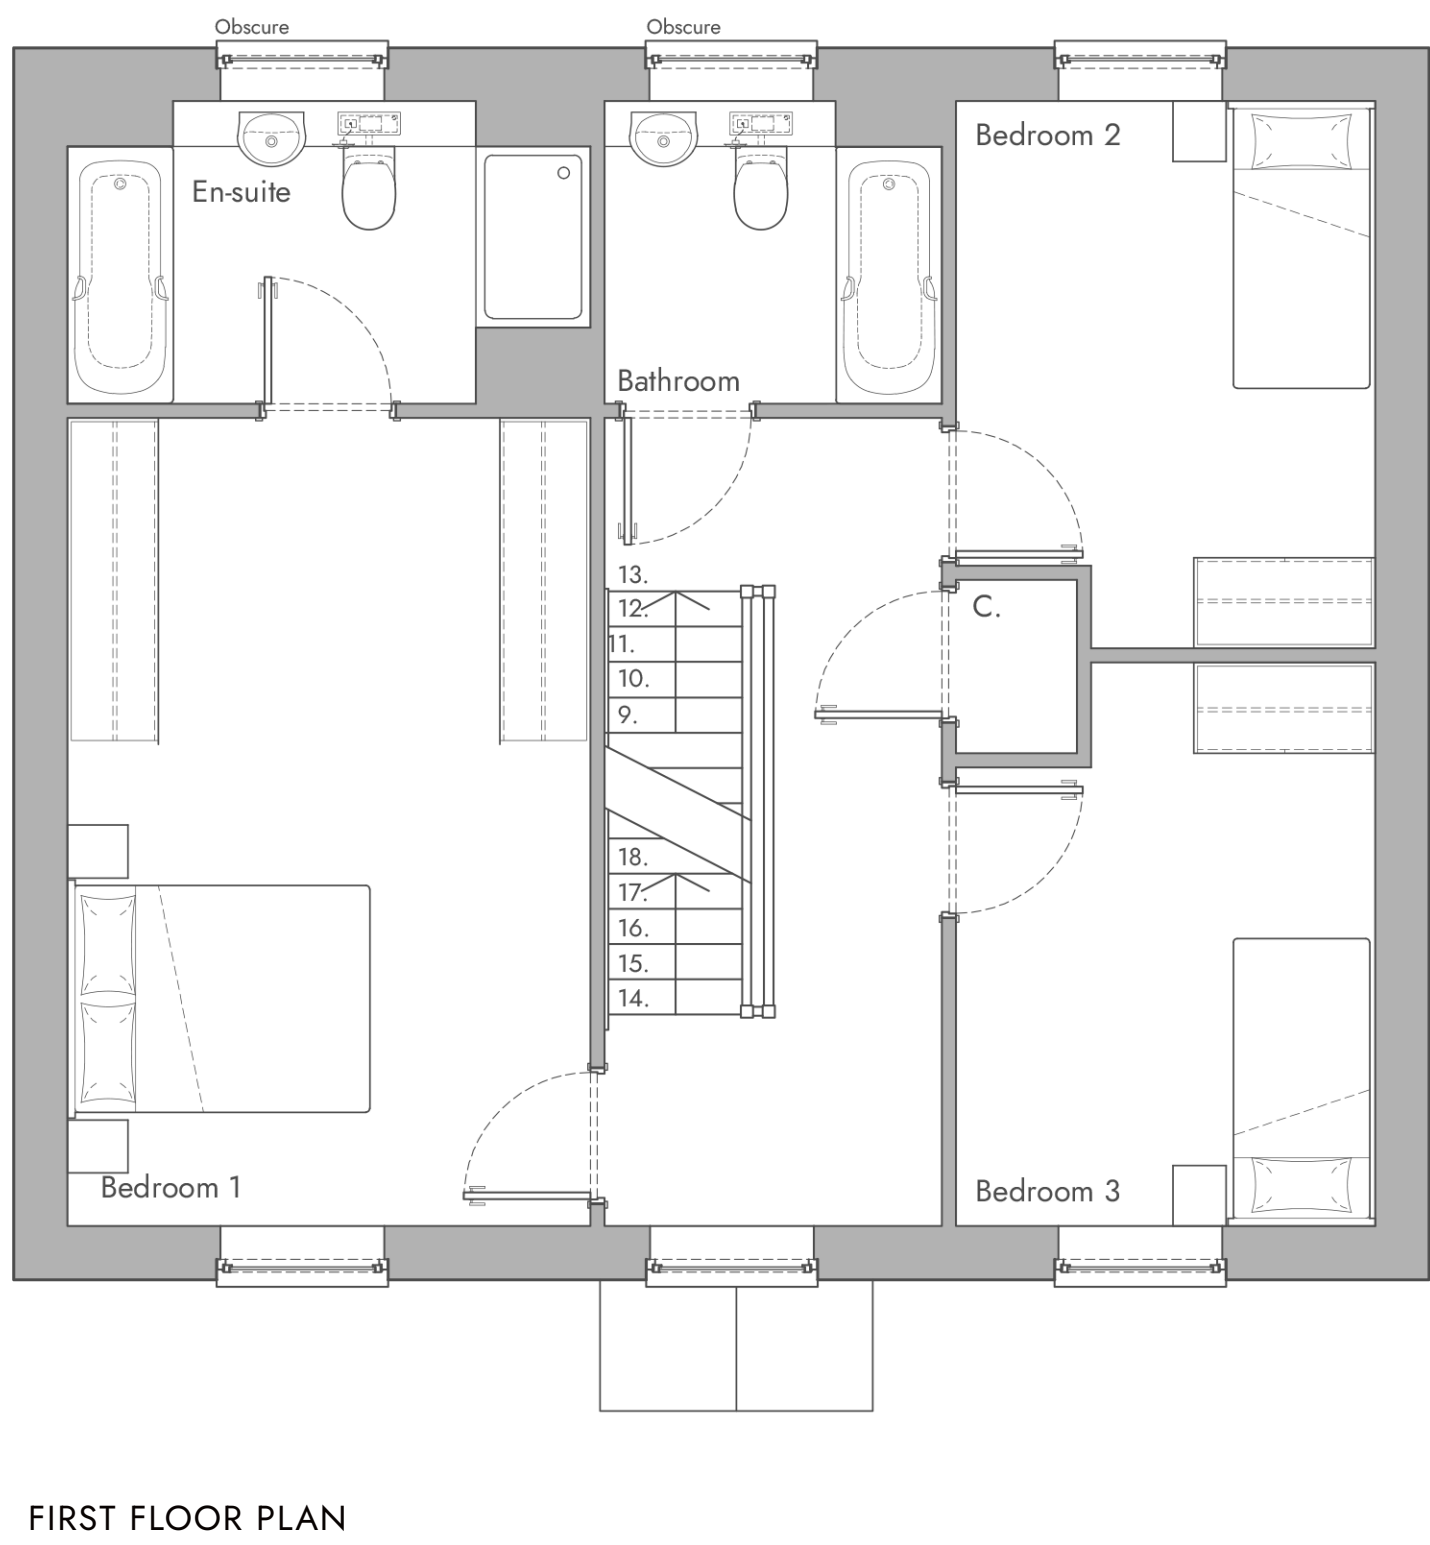

1:100  
0m 1m 2m 3m 4m 5m 6m  
AS PROPOSED ELEVATIONS

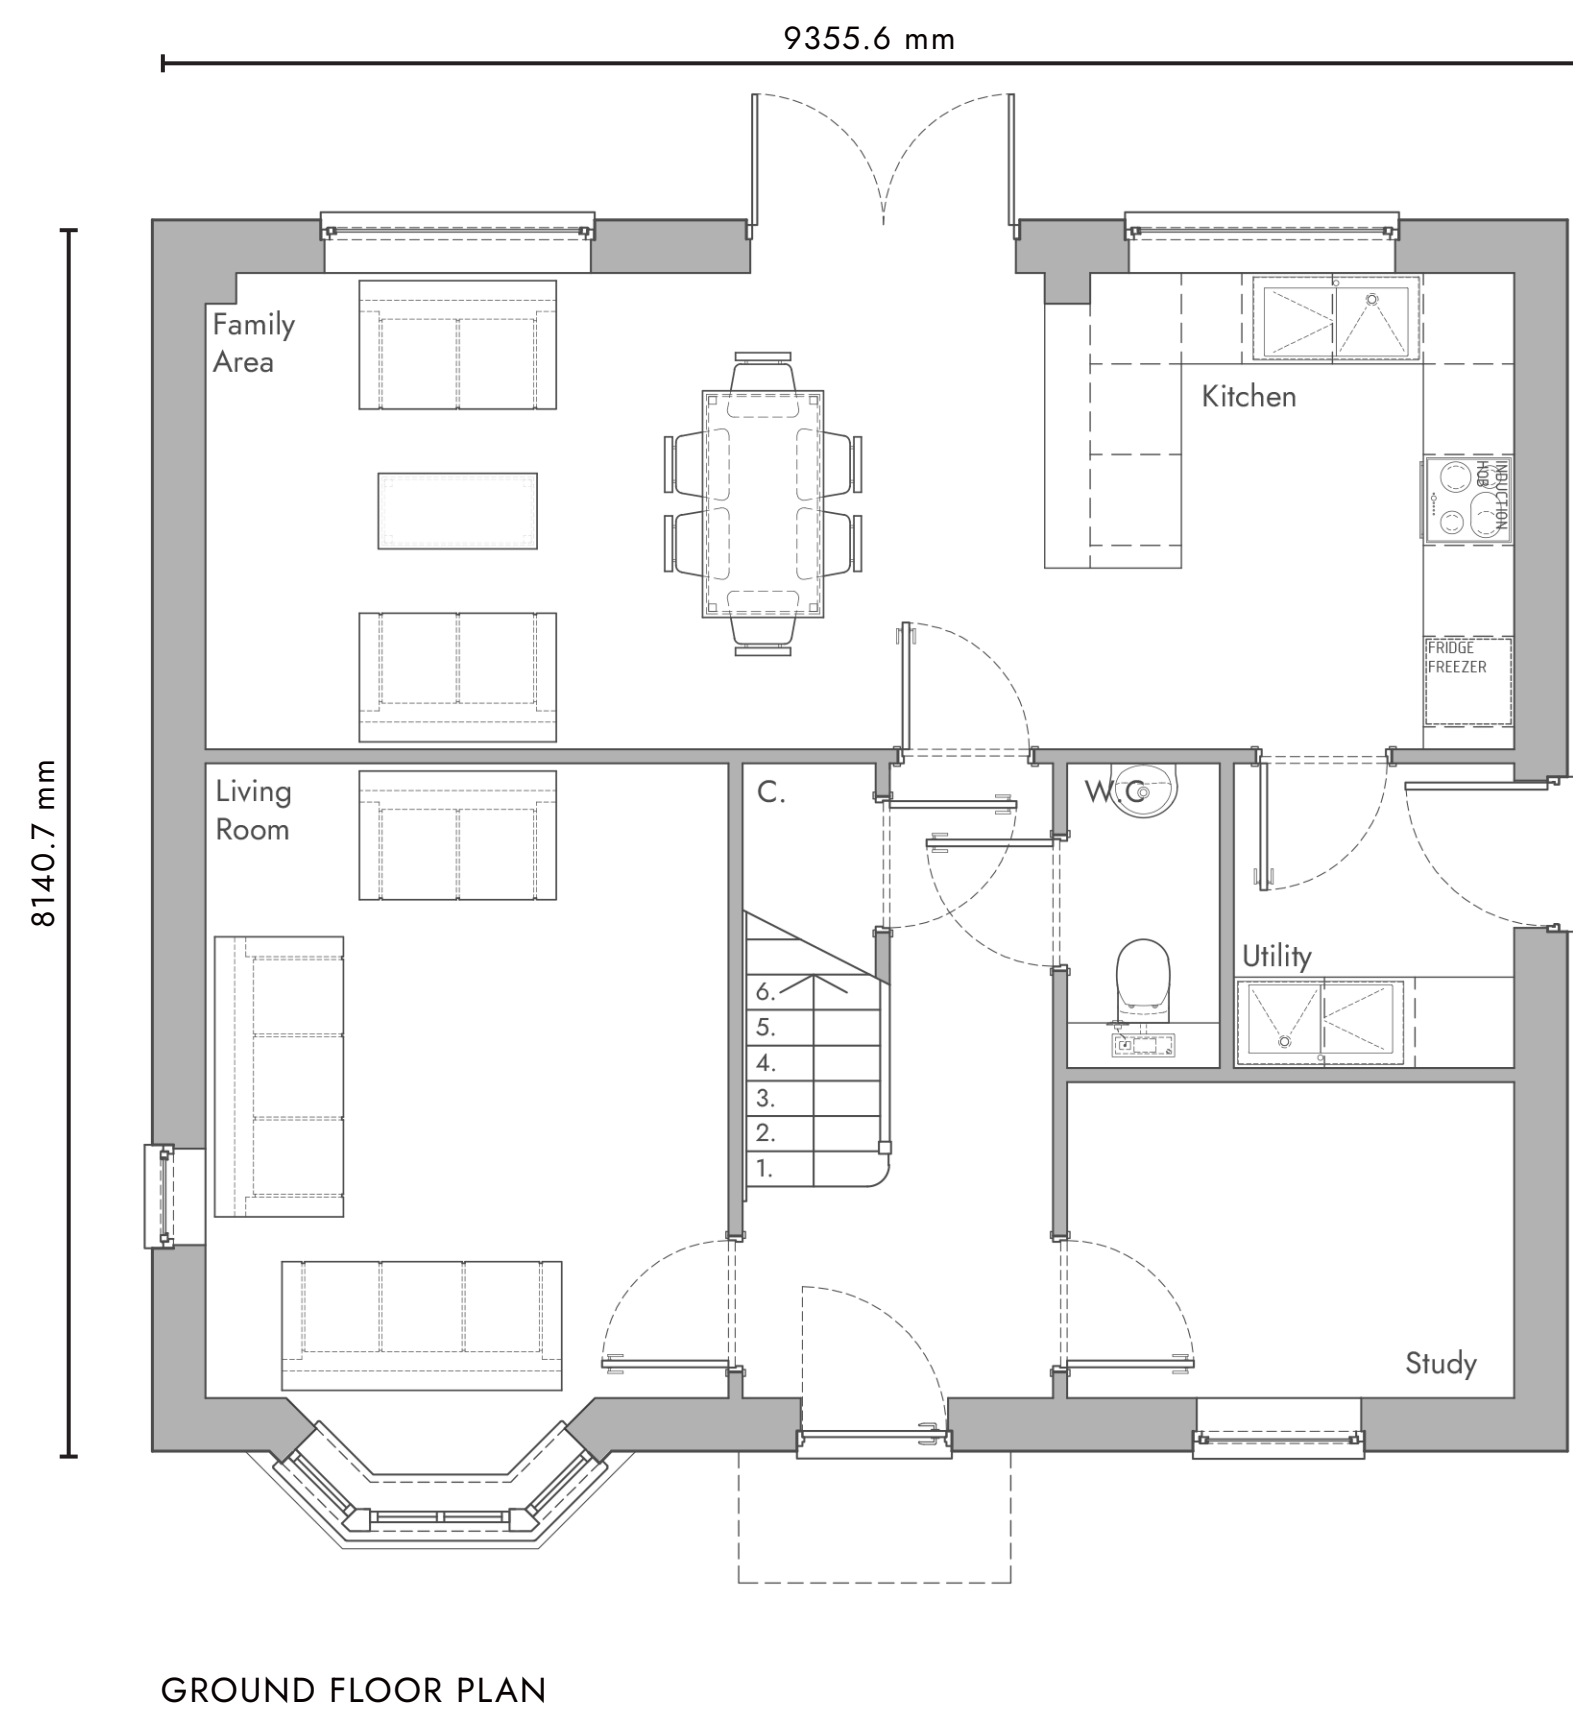

1:50  
0m 0.5m 1.5m 3m  
AS PROPOSED FLOOR PLANS

Brook Farm, Daws Heath // House Type 500 (Type B)

|              |                                |             |                                   |            |            |
|--------------|--------------------------------|-------------|-----------------------------------|------------|------------|
| Client Name  | Countryside Partnerships       | Drawn by    | CLP                               | Checked by | JRB        |
| Site Address | Brook Farm,<br>Daws Heath Road | Scale       | 1:50 / 1:100 @ A1                 | Date       | 25.08.2023 |
|              |                                | Scene Ref.  | 1762                              | Rev no.    | PL01       |
|              |                                | Drawing no. | DAWHTH-SCNHT500-ZZ-DR-A-ZZ_346-A3 |            |            |

|      |                          |          |          |
|------|--------------------------|----------|----------|
| Rev  | Description              | Initials | Date     |
| PJ01 | Client Comments Revision | CLP      | 25.08.23 |