



Hart Road, Thundersley

Design copyright is vested in the Company below from whom consent must be obtained for copying or reproducing this drawing.


Planning

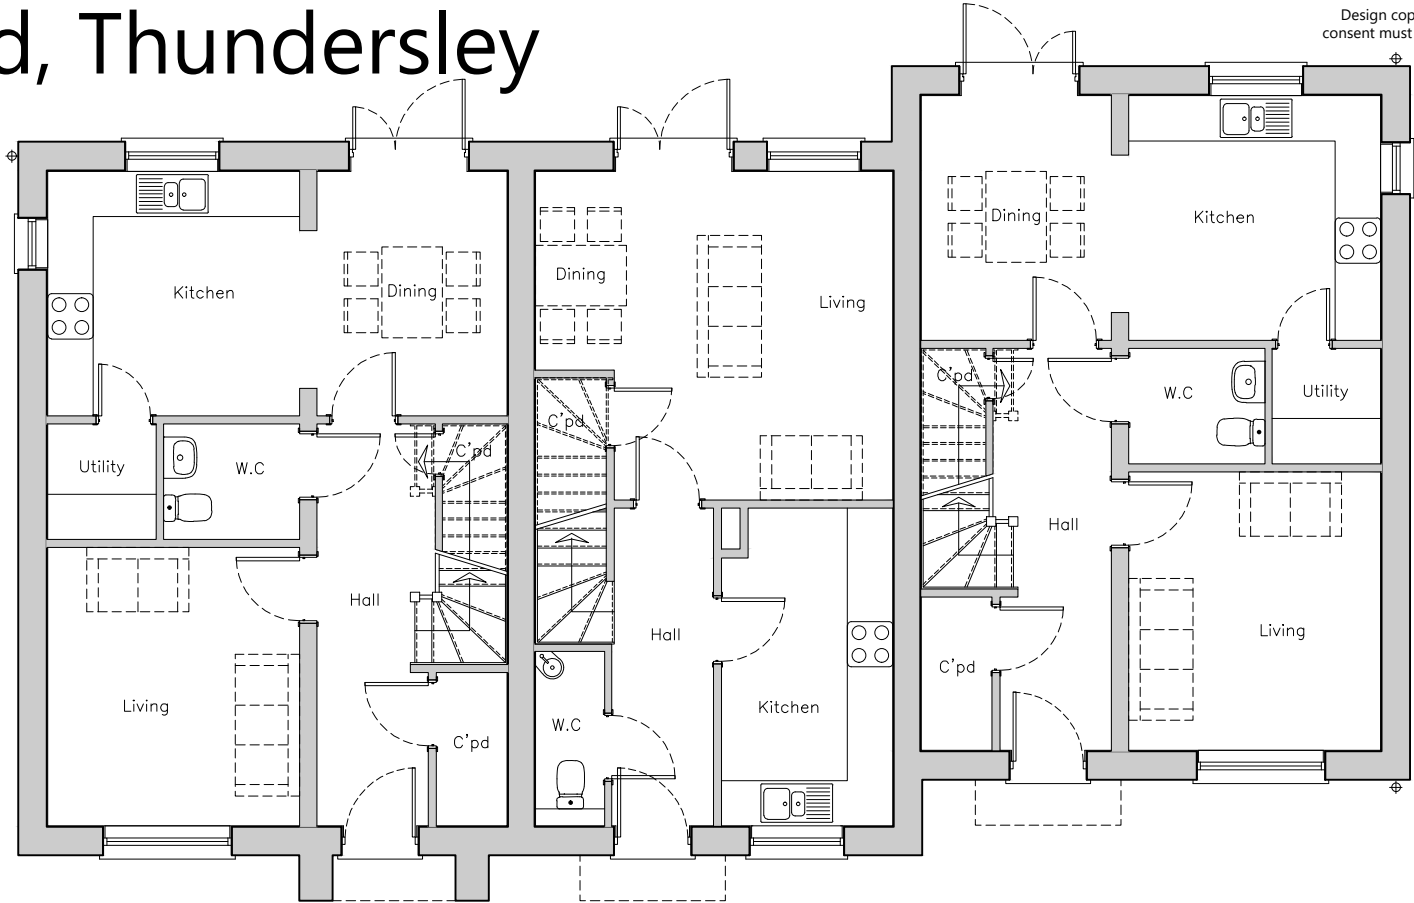

Ground Floor Plan

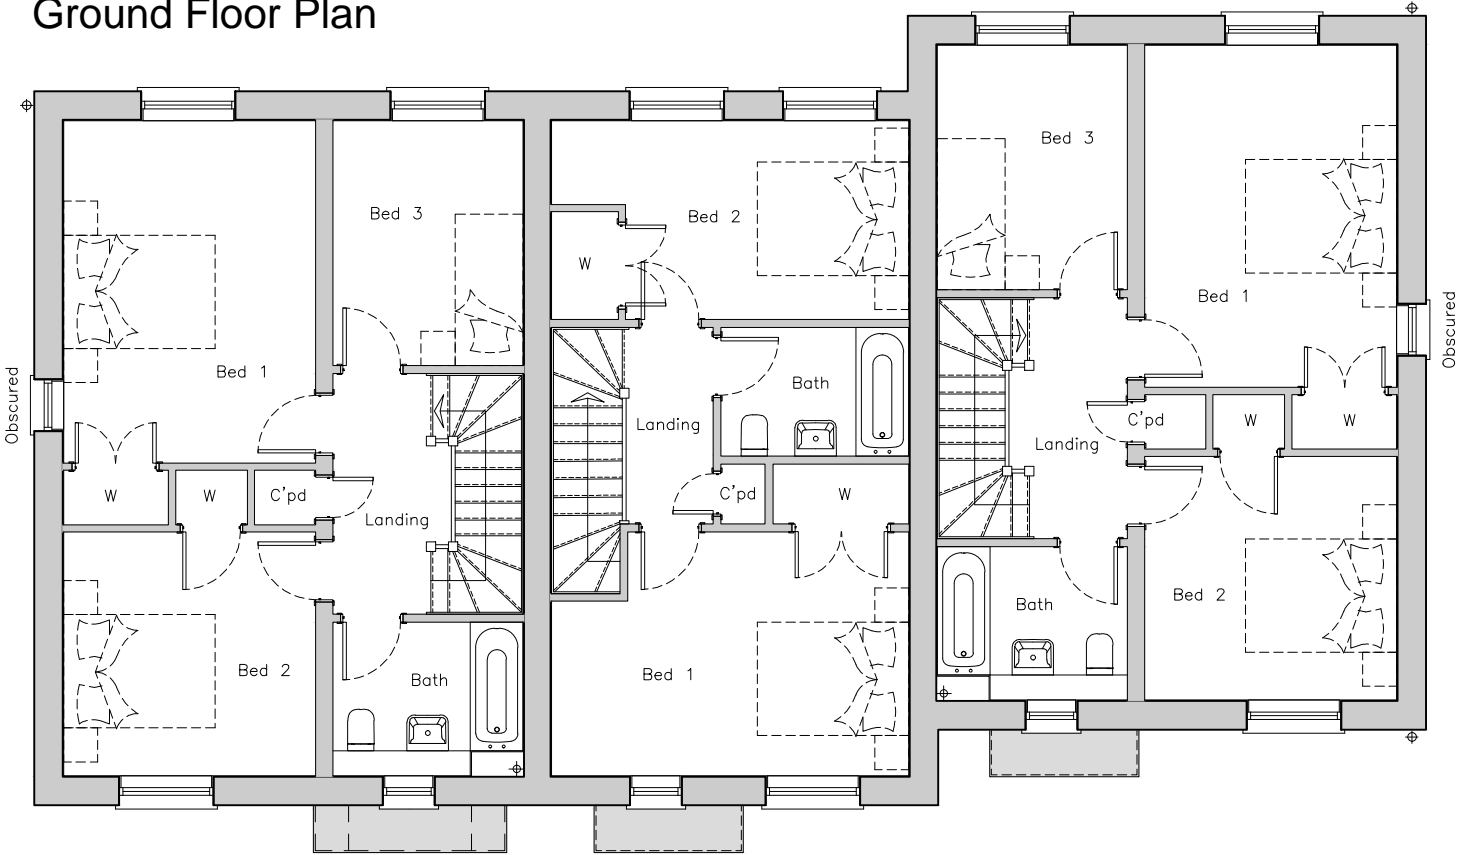

First Floor Plan

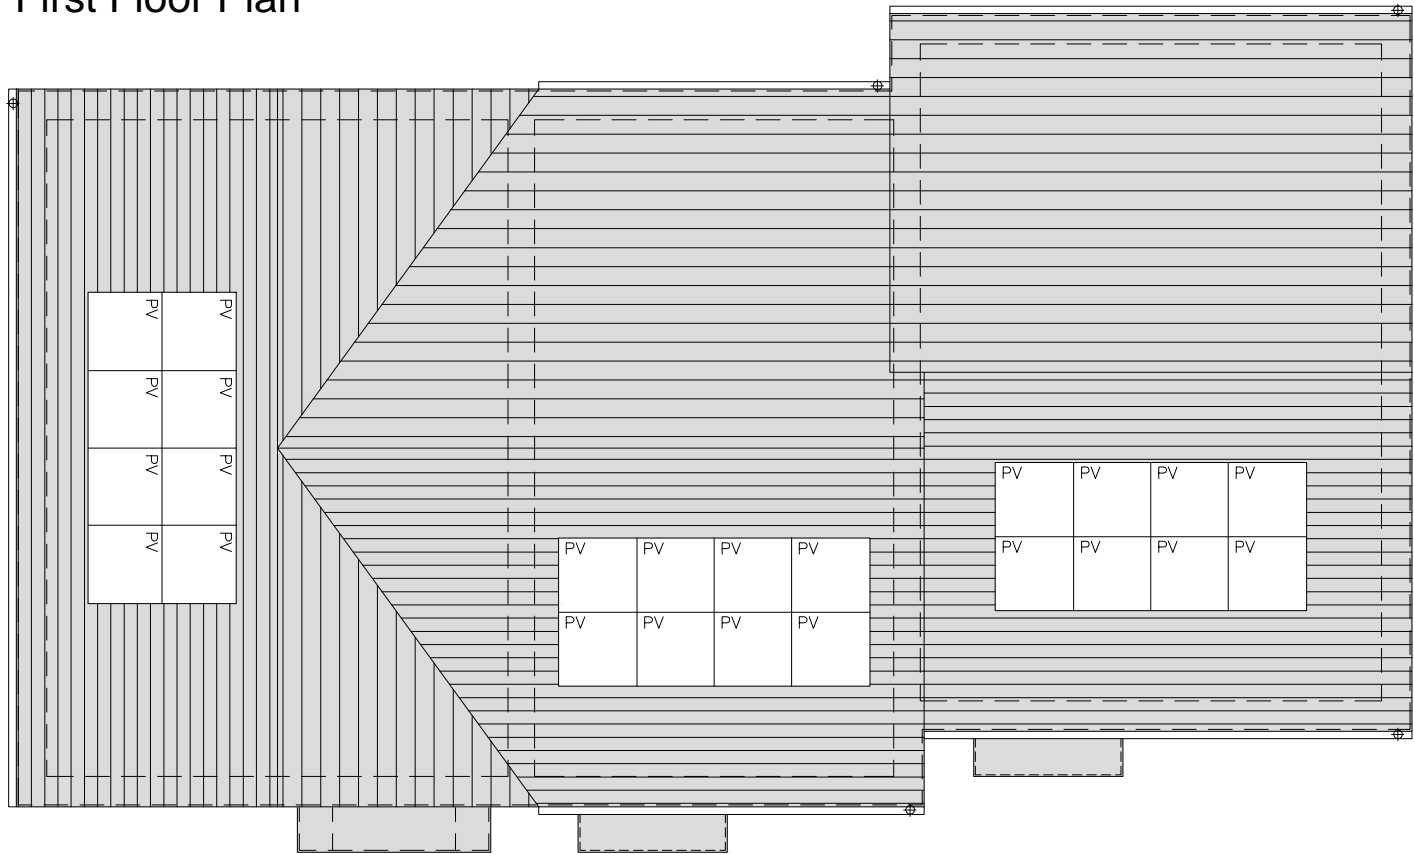

Roof Plan



Plots 12-14 & 23-25 Proposed Plans



13 Arm & Sword Lane
Old Hatfield - Herts - AL9 5EH
www.AshbyDesign.co.uk
01707 270 077

Project	Hart Road, Thundersley	Drawn	CP	Checked	LS
Title	Plots 12-14 & 23-25 - Proposed Plans - HTA & HTB				
Scale	1:100 @ A3	Date	Nov '21		
Drawing No.	519/19/FUL/PL40.00			Revision	-