


1:100
0m 1m 3m 6m
AS PROPOSED ELEVATIONS



1:50
0m 0.5m 1.5m 3m
AS PROPOSED FLOOR PLAN

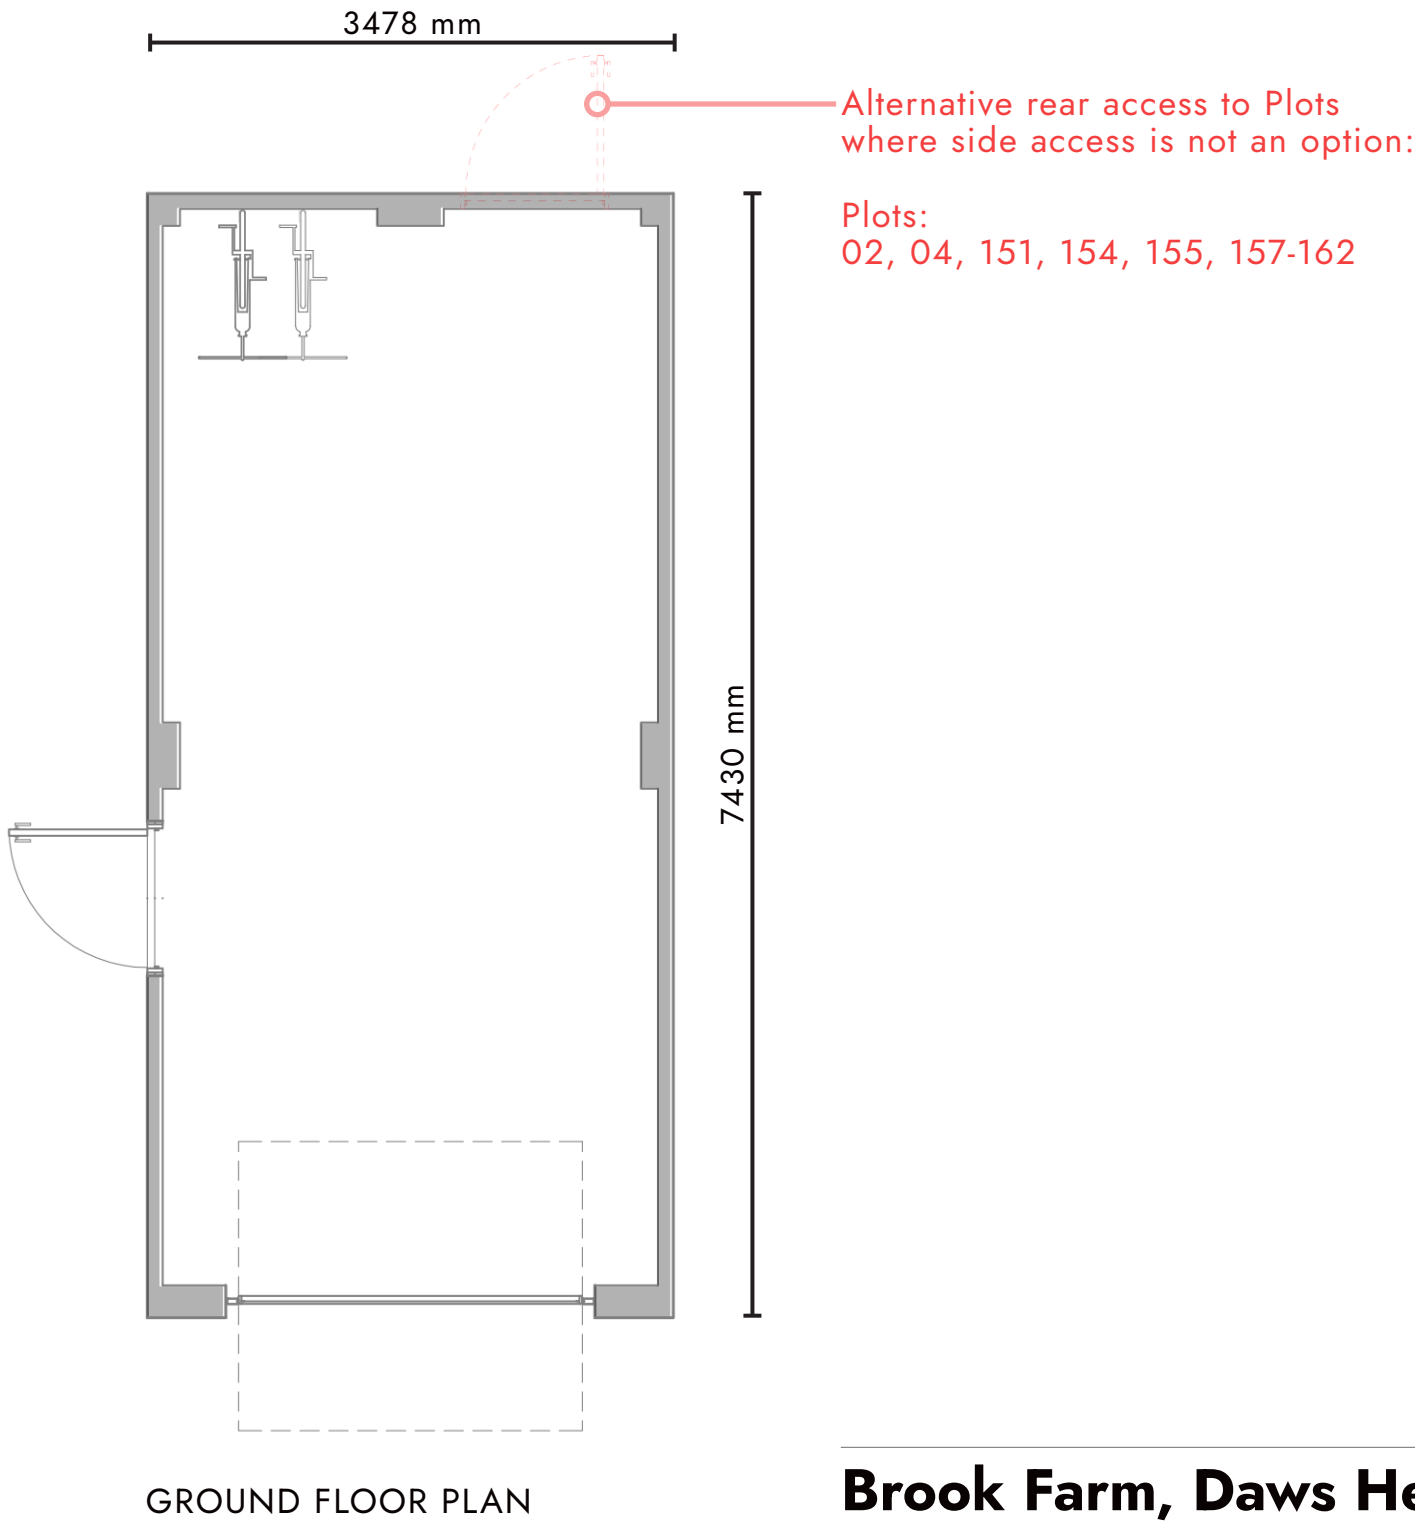

Brook Farm, Daws Heath // Single Garage

Client Name	Countryside Partnerships	Drawn by	CLP	Checked by	JRB
Site Address	Brook Farm, Daws Heath Road	Scale	1:50 / 1:100 @ A2	Date	01.09.2023
		Scene Ref.	1762	Rev no.	PL01
		Drawing no.	DAWHTH-SCN-SG-ZZ-DR-A-ZZ_350-A3		

PL01	Council Comments Revision	CLP	25.08.23
Rev	Description	Initials	Date

