



FRONT ELEVATION



SIDE ELEVATION




REAR ELEVATION



SIDE ELEVATION




AS PROPOSED ELEVATIONS

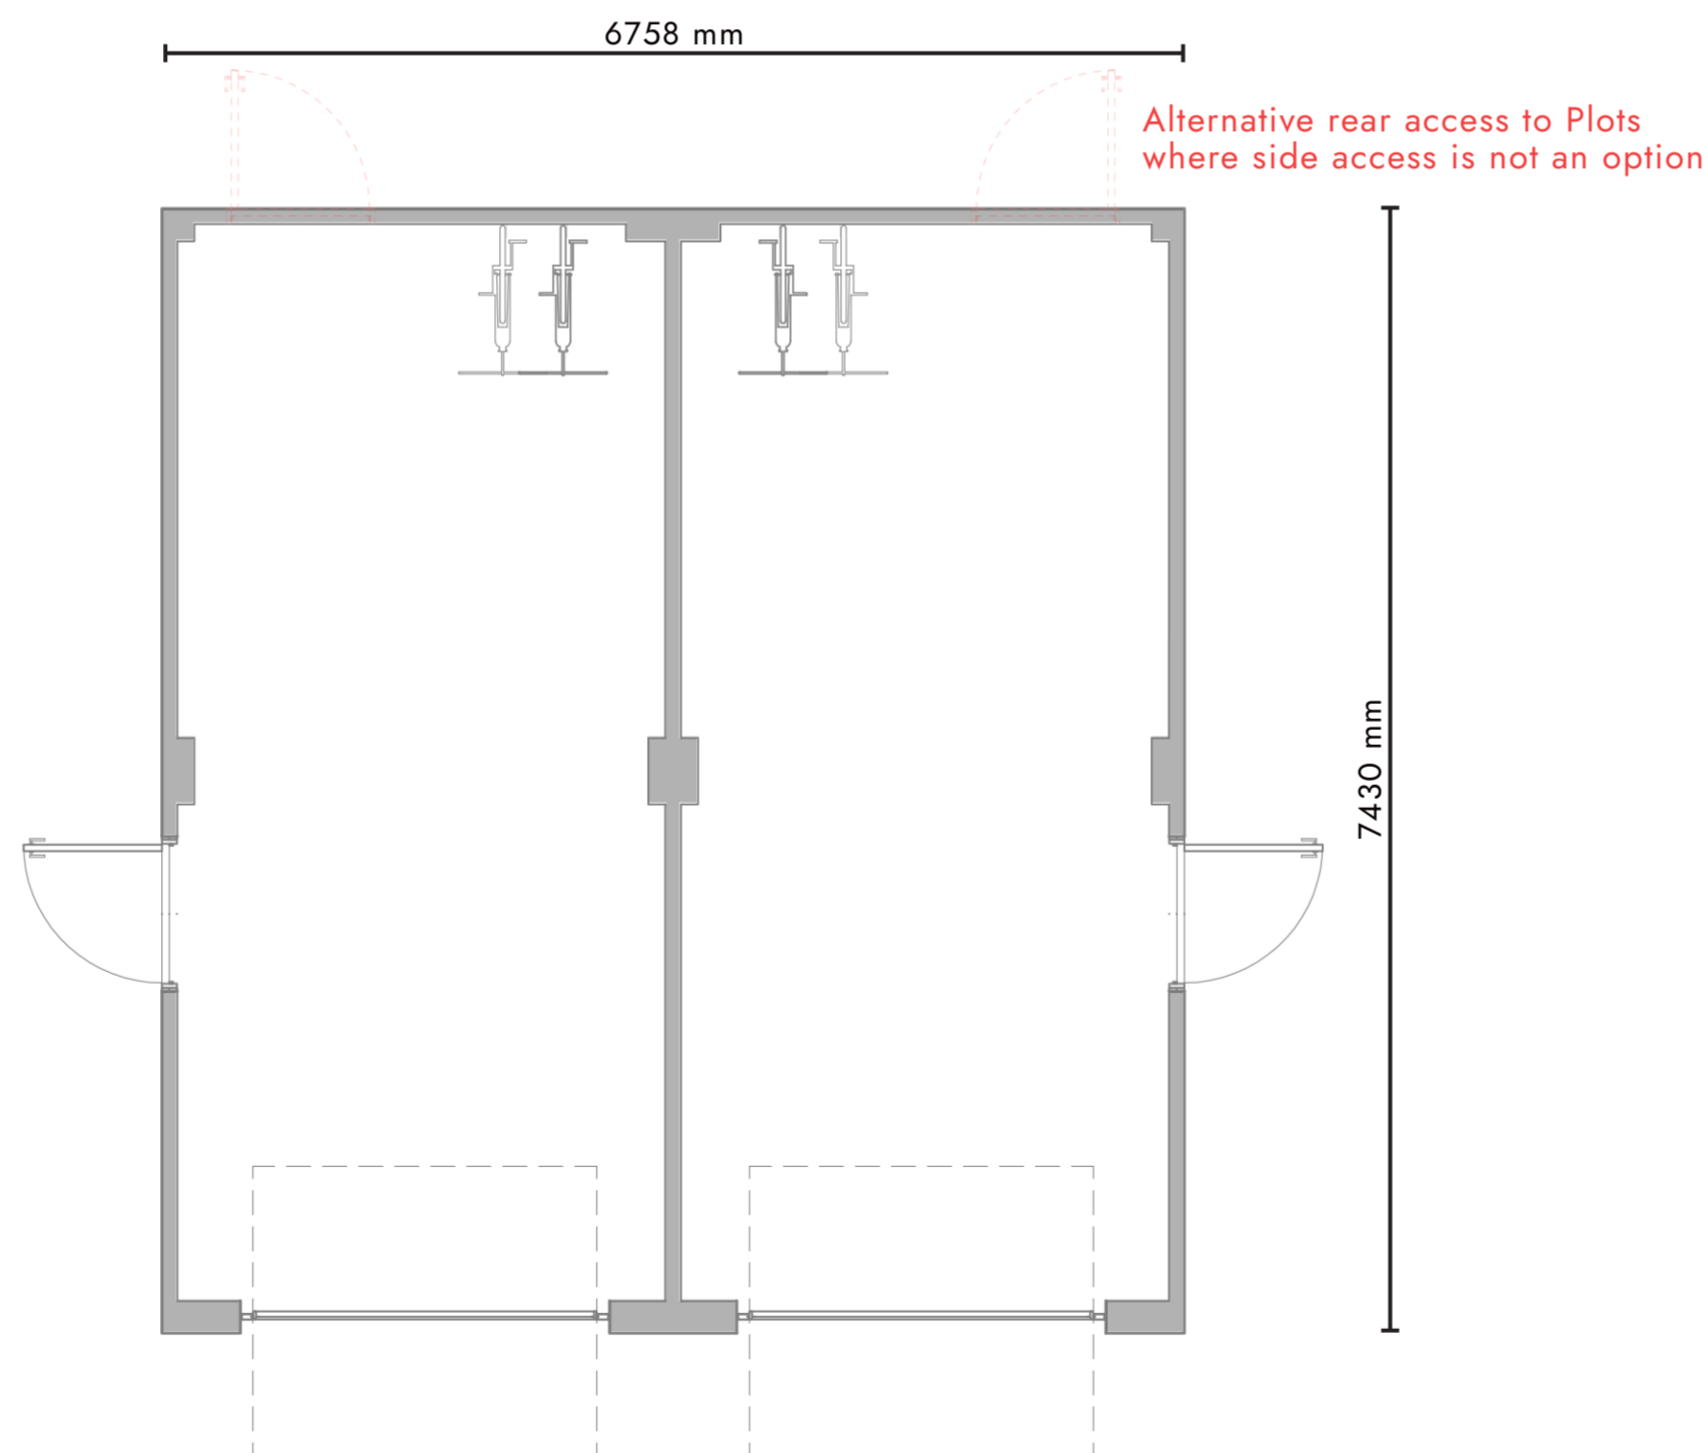

GROUND FLOOR PLAN

Brook Farm, Daws Heath // Double Garage

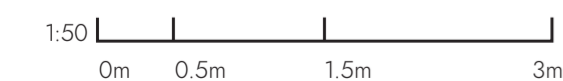

AS PROPOSED FLOOR PLAN



Stage 3

Client Name Countryside Partnerships
Site Address Brook Farm,
 Daws Heath Road

Drawn by CLP **Checked by** JRB
Scale 1:50 / 1:100 @ A2 **Date** 25.08.2023
Scene Ref. 1762 **Rev no.** PL01
Drawing no. DAWHTH-SCN-DG-ZZ-DR-A-ZZ_351-A3

PL01	Council Comments Revision	CLP	25.08.23
Rev	Description	Initials	Date

