




SIDE ELEVATION

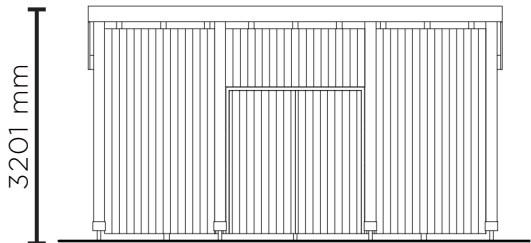

FRONT ELEVATION

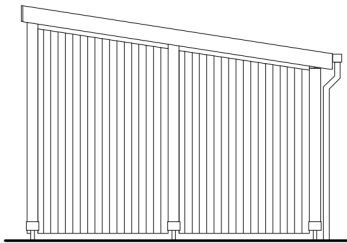


SIDE ELEVATION

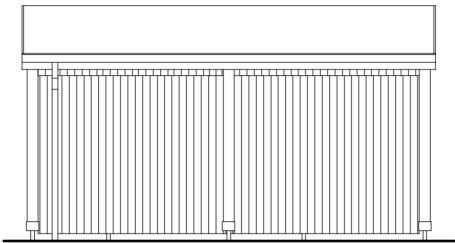


REAR ELEVATION



AS PROPOSED ELEVATIONS

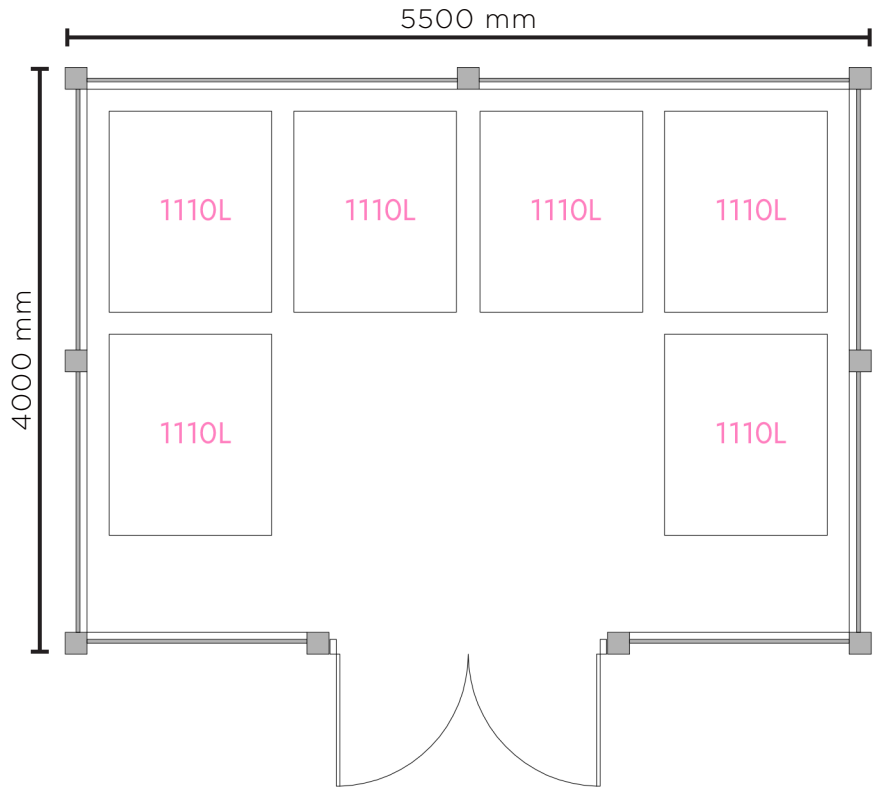

GROUND FLOOR PLAN

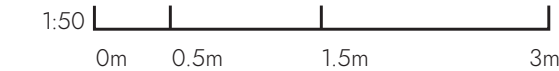

AS PROPOSED FLOOR PLAN



Stage 3

Brook Farm, Daws Heath // Apartment Block Refuse Store

Client Name Countryside Partnerships
Site Address Brook Farm,
Daws Heath Road

Drawn by CLP **Checked by** JRB
Scale 1:50/1:100 @ A3 **Date** 04.09.2023
Scene Ref. 1762 **Rev no.** PL01
Drawing no. DAWHTH-SCN-ZZ-ZZ-DR-A-ZZ_386-A3

PL01	Council Comments Revision	CLP	04.09.23
Rev	Description	Initials	Date



// SceneArchitects.co.uk // 01245 440 302