




AS PROPOSED ELEVATIONS

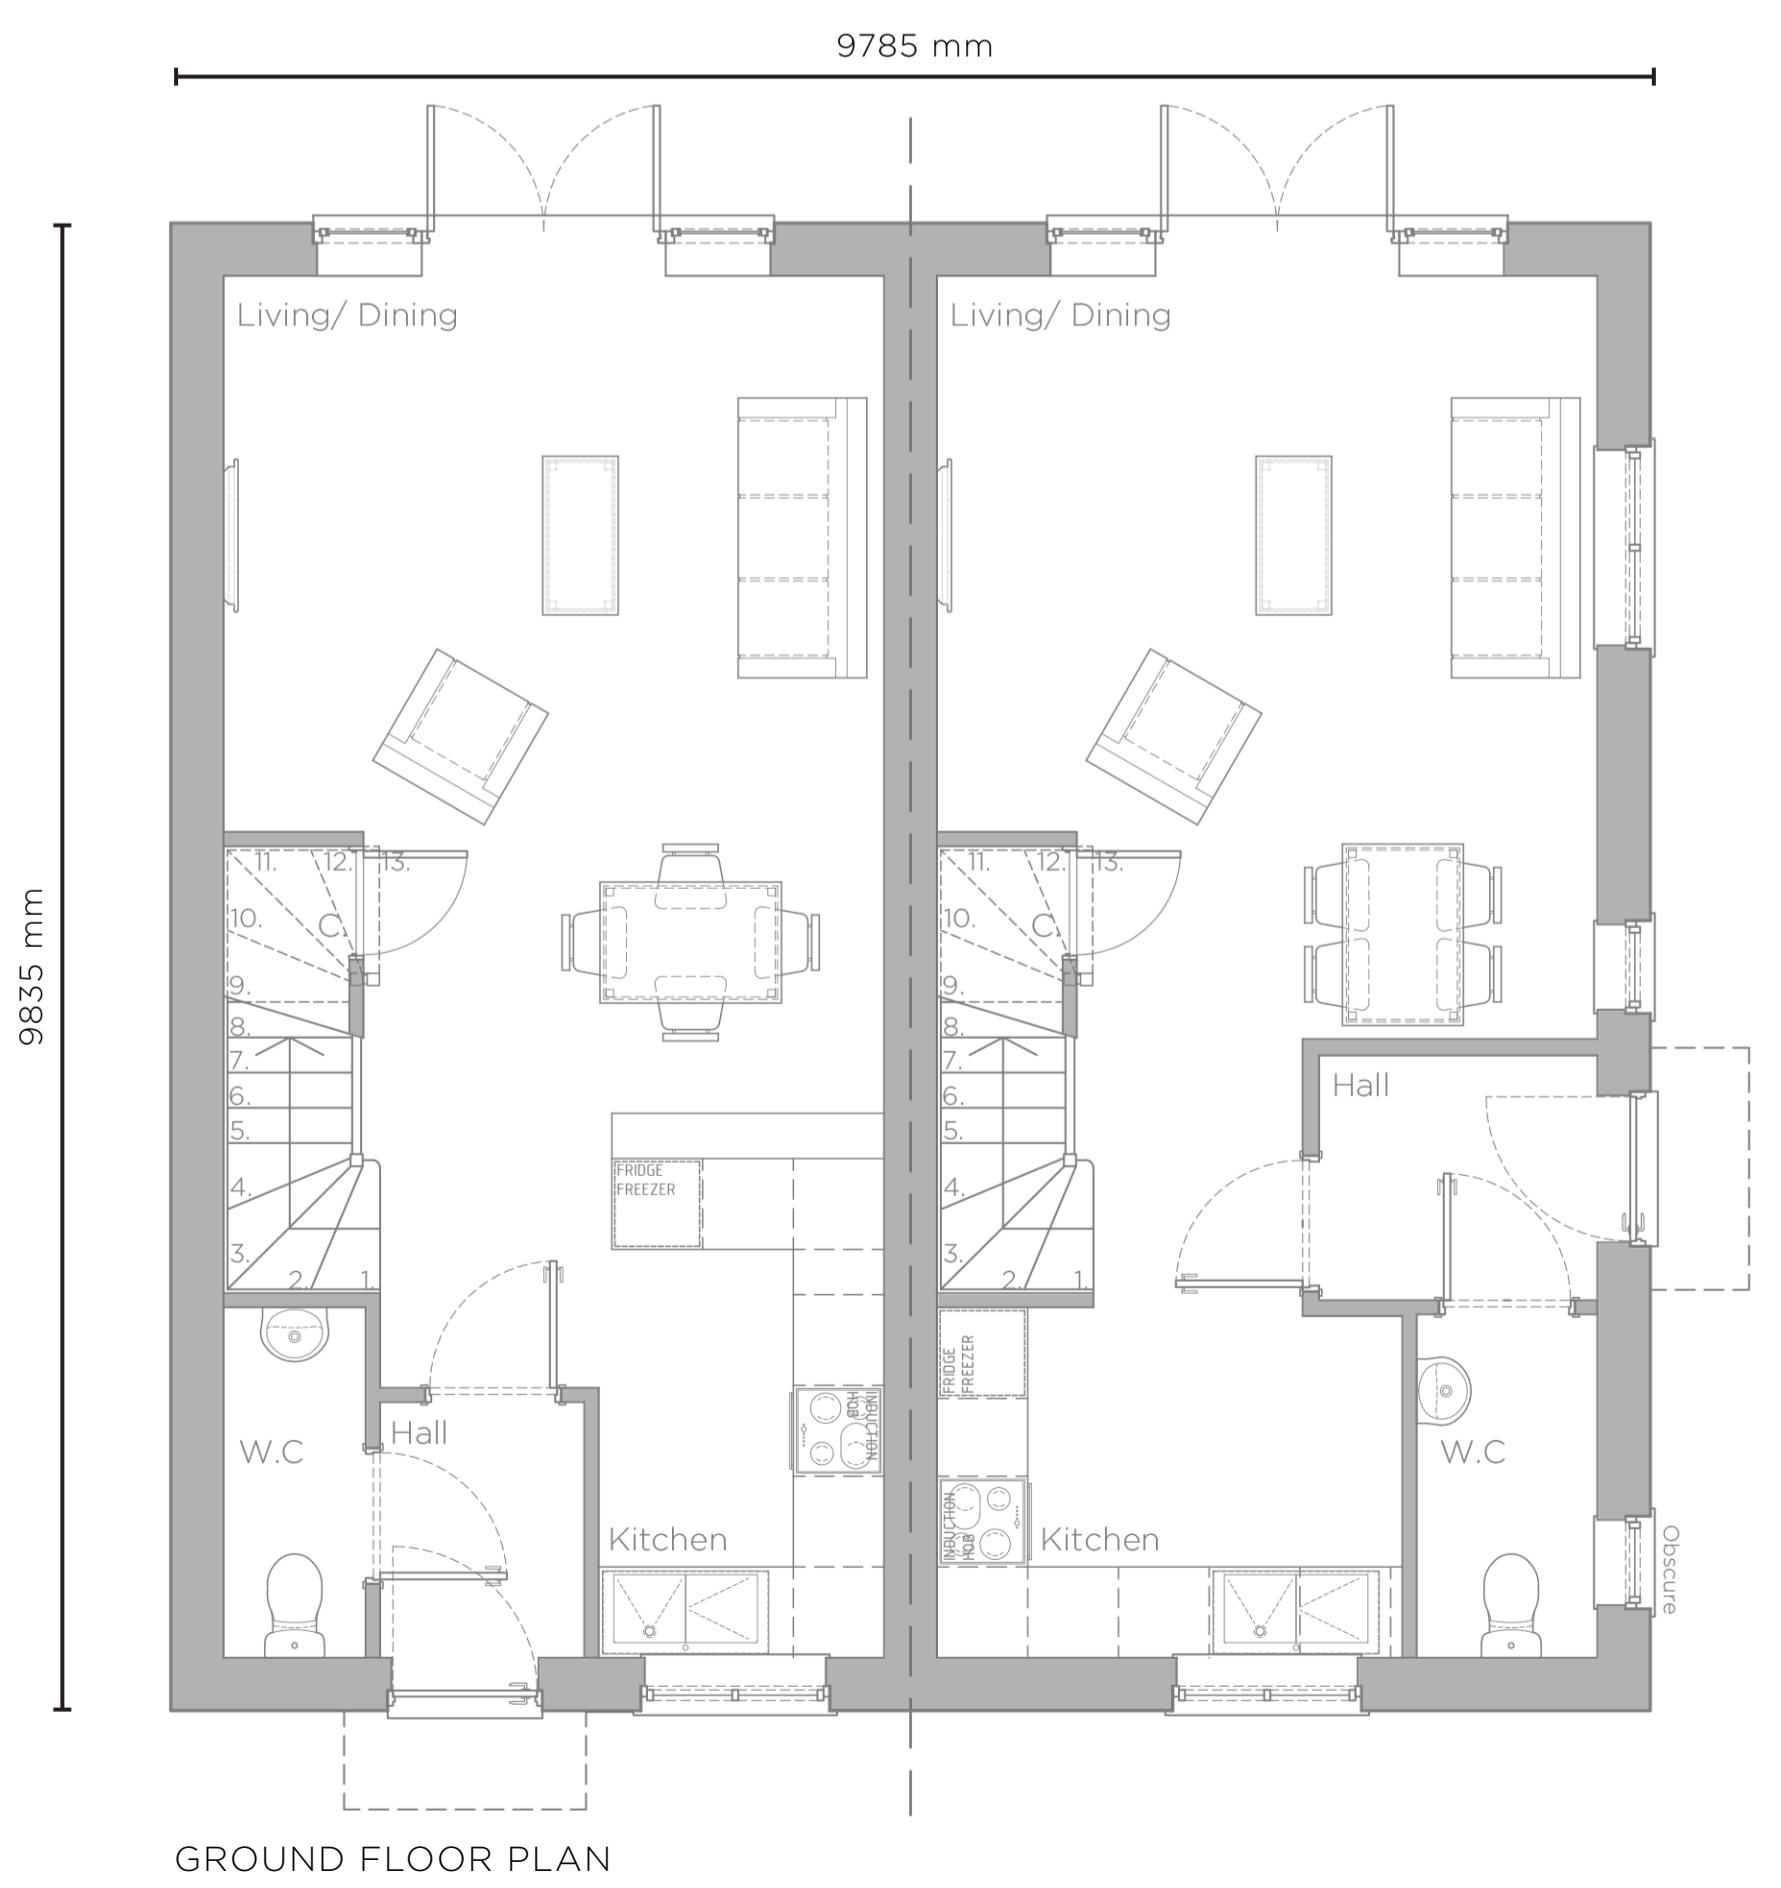

AS PROPOSED FLOOR PLANS

