


Client Name : Mr G Smith			
Project Title : Land East of Manor Trading Estate, Benfleet, SS7 4PS			
Drawing Name : Location Map			
Scale : 1:10000 @ A4	Drawn/Checked: ZAH/TWS	Status : Application	Rev : -
Date : 04 Mayl 2021	Plot Date : 04 May 2021 11:34:30	Dwg No : 16.3839DP/M006	

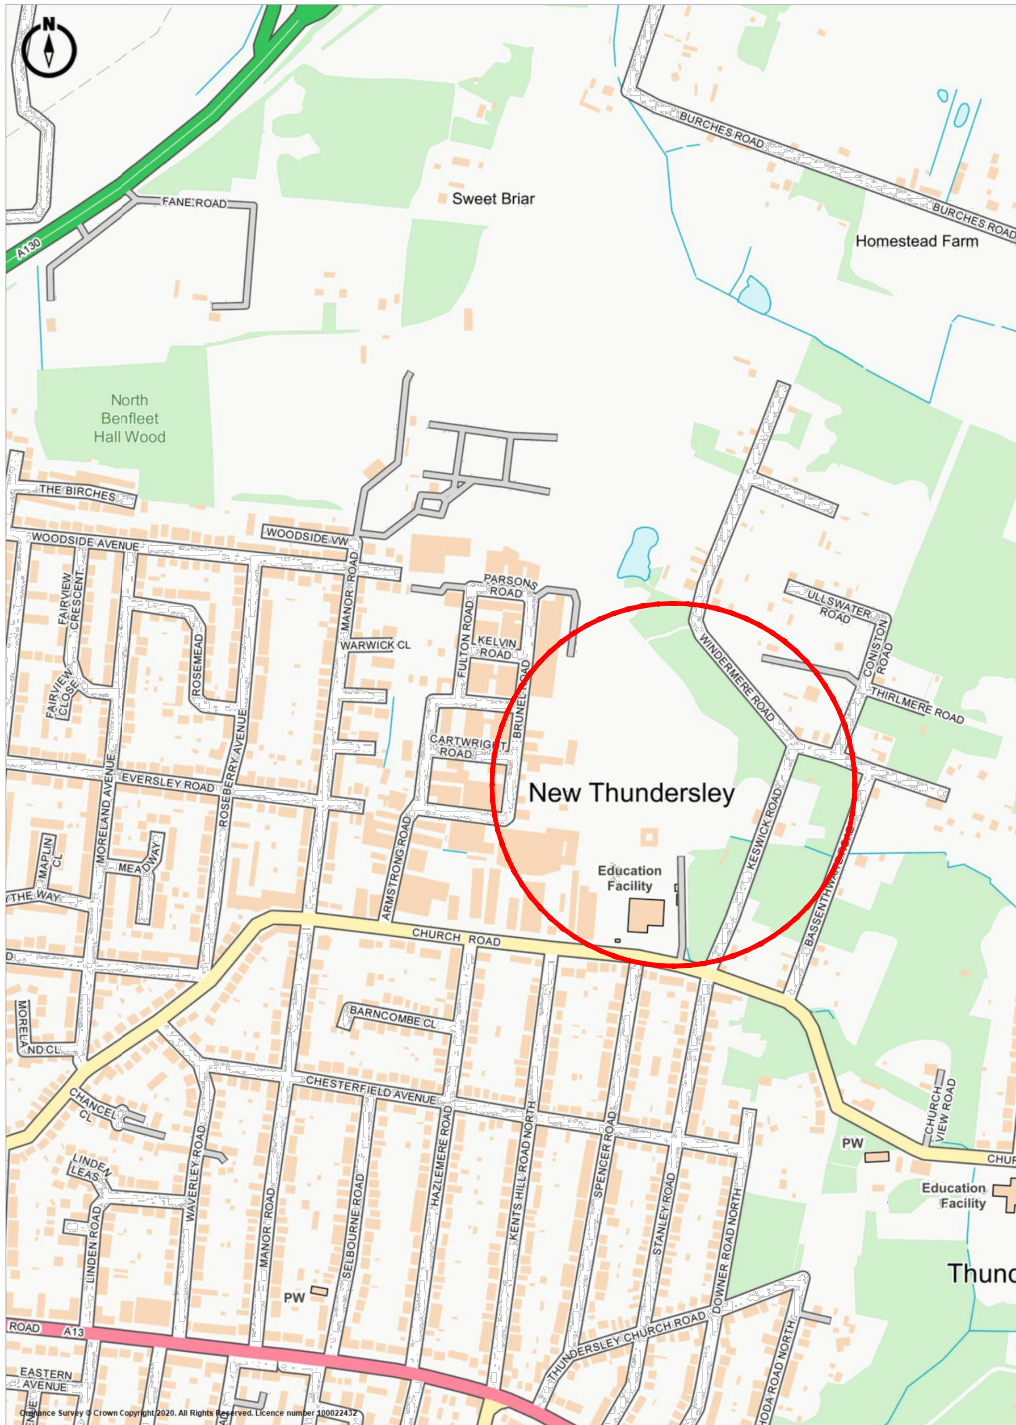

Promapv2
LANDMARK INFORMATION

Ordnance Survey © Crown Copyright 2020. All Rights Reserved.
Licence number 100022432
Plotted Scale - 1:10000. Paper Size - A4



Head Office
Old School House, Rettendon
Turnpike, Battlesbridge,
Essex, SS11 7QL

Email contact@smartplanning.co.uk
Website www.smartplanning.co.uk
Phone 0330 053 6811

No.	Date	Amendment	Initials

© THIS DRAWING IS THE COPYRIGHT OF SMARTPLANNING. This document must not be reproduced in whole or in part without prior permission of Smartplanning Ltd. Registered in England No. 04369649. OS Licence Number 100042413