



Client Name : Mr G Smith			
Project Title : Land East of Manor Trading Estate, Benfleet, SS7 4PS			
Drawing Name : Location Plan			
Scale : 1:2500 @ A3	Drawn/Checked: ZAH/TWS	Status : Application	Rev : D
Date : 03 Nov 2020	Plot Date :12 April 2022 16:24:59	Dwg No : 16.3839DP/M005	

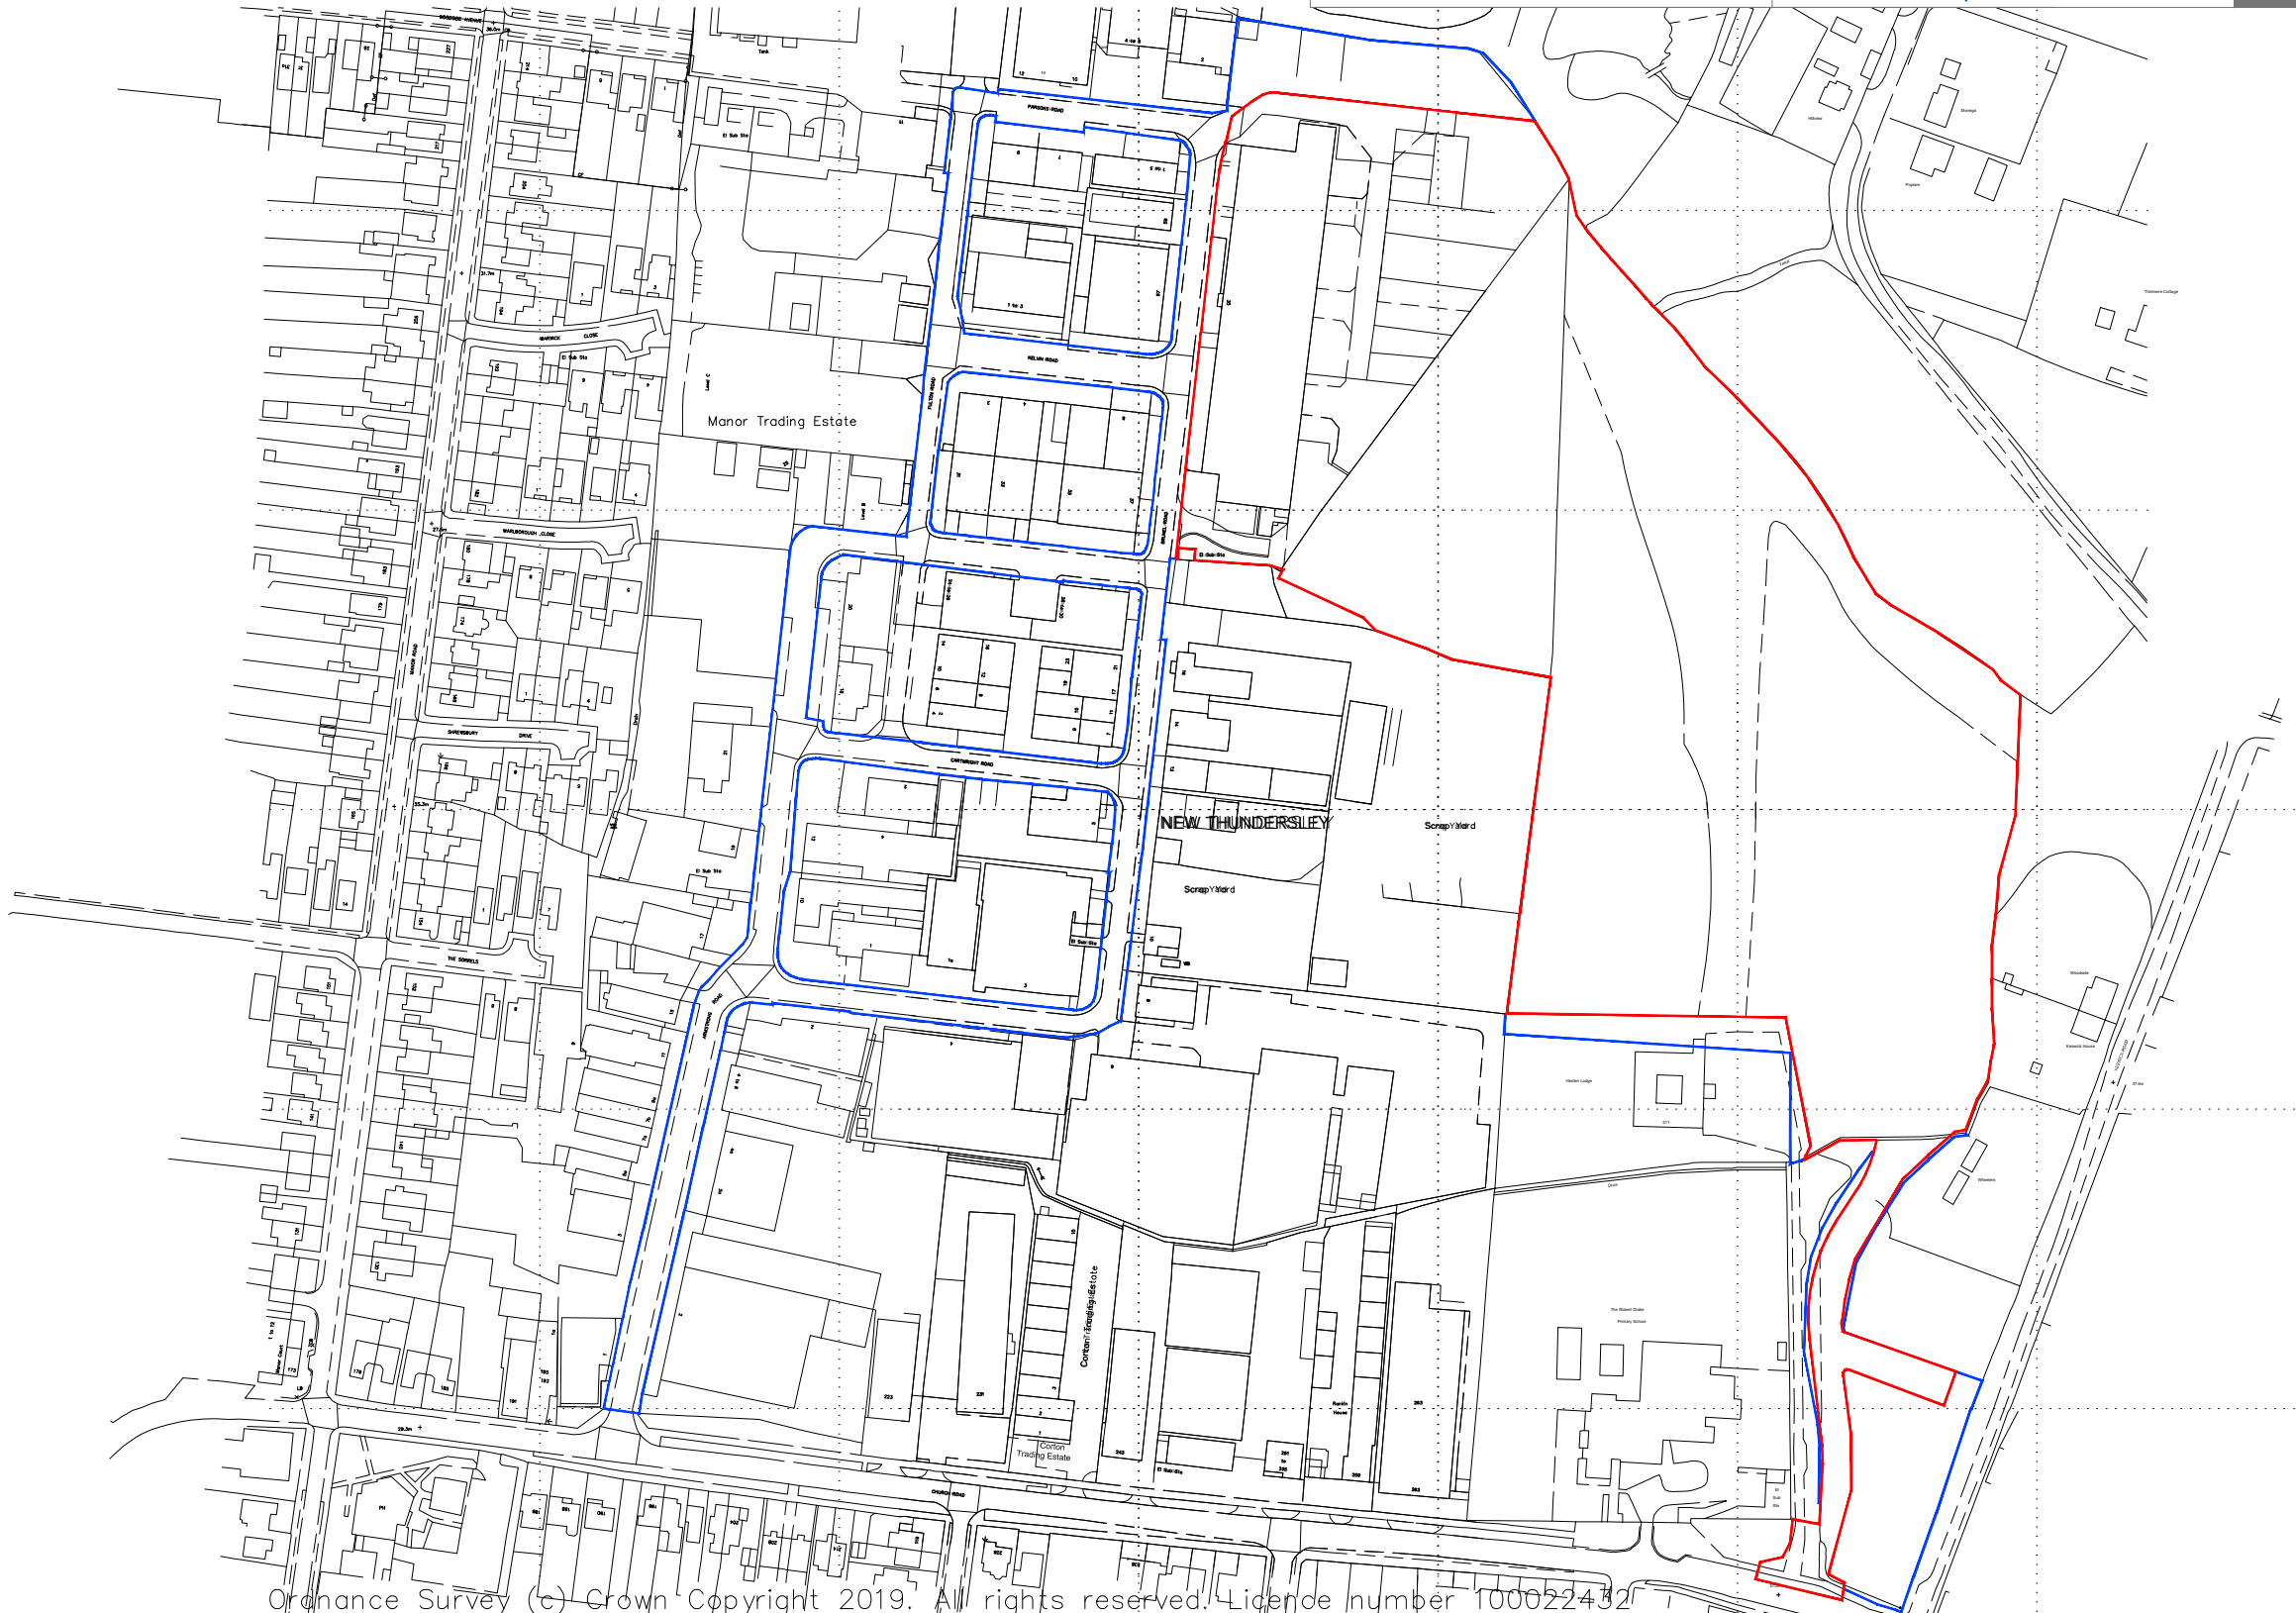

Ordnance Survey (c) Crown Copyright 2019. All rights reserved. Licence number 100022432

Note:
 This plan shows the general position, not the exact line, of the boundaries. It may be subject to distortions in scale. Measurements scaled from this plan may not match measurements between the same points on the ground. Any discrepancies should be reported to Smart Planning Ltd.

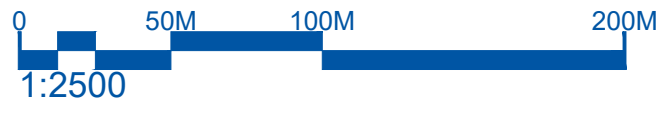

D	12.04.22	Red and Blue Boundary amended	ZAH
C	26.07.21	Red and Blue Boundary amended	ZAH
B	13.01.21	Red and Blue Boundary amended	ZAH
A	09.12.20	Acoustic Barrier Added	ZAH
No.	Date	Amendment	Initials

smartplanning
 Head Office
 Old School House, Rettendon
 Turnpike, Battlesbridge,
 Essex, SS11 7QL
 Email: contact@smartplanning.co.uk
 Website: www.smartplanning.co.uk
 Phone: 0330 053 6811

© THIS DRAWING IS THE COPYRIGHT OF SMARTPLANNING. This document must not be reproduced in whole or in part without prior permission of Smartplanning Ltd. Registered in England No. 04369649. OS Licence Number 100042413