

HOUSE TYPE 301 PRIVATE (TYPE B) - 85.47 SQM / 920 SQFT
NDSS COMPLIANT
PLOTS: 75-76, 108-111, 130-131



FRONT ELEVATION




SIDE ELEVATION

REAR ELEVATION


SIDE ELEVATION

1:100
0m 1m 3m 6m

AS PROPOSED ELEVATIONS

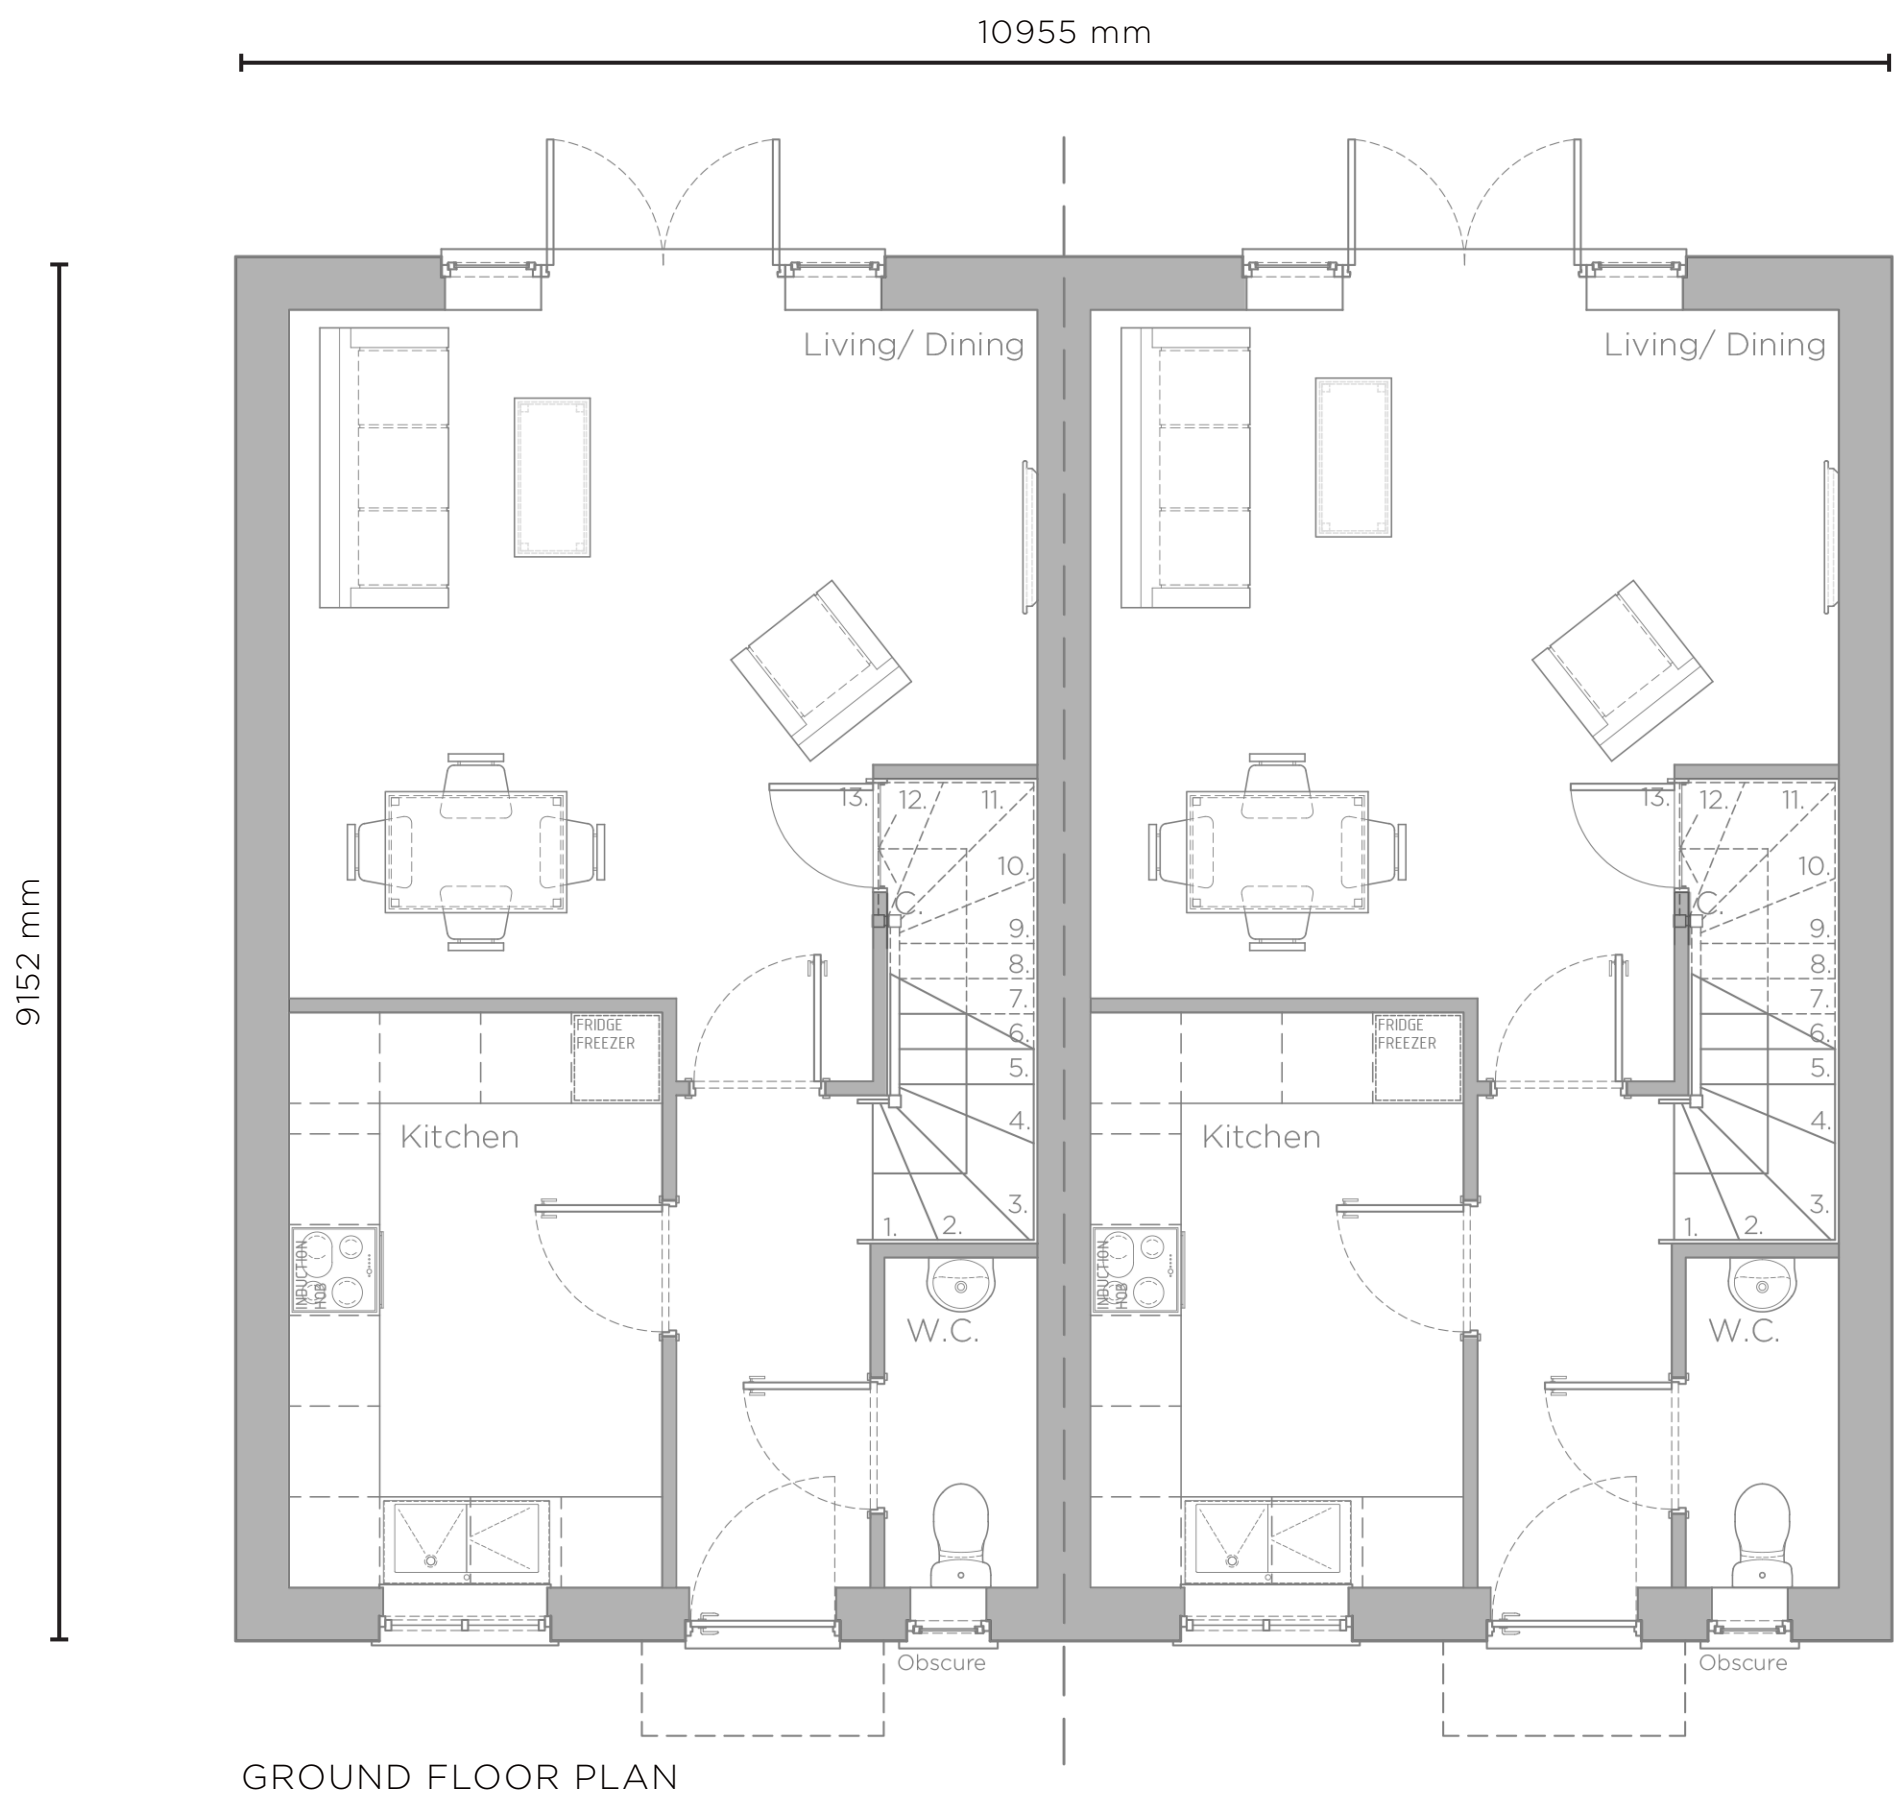

GROUND FLOOR PLAN

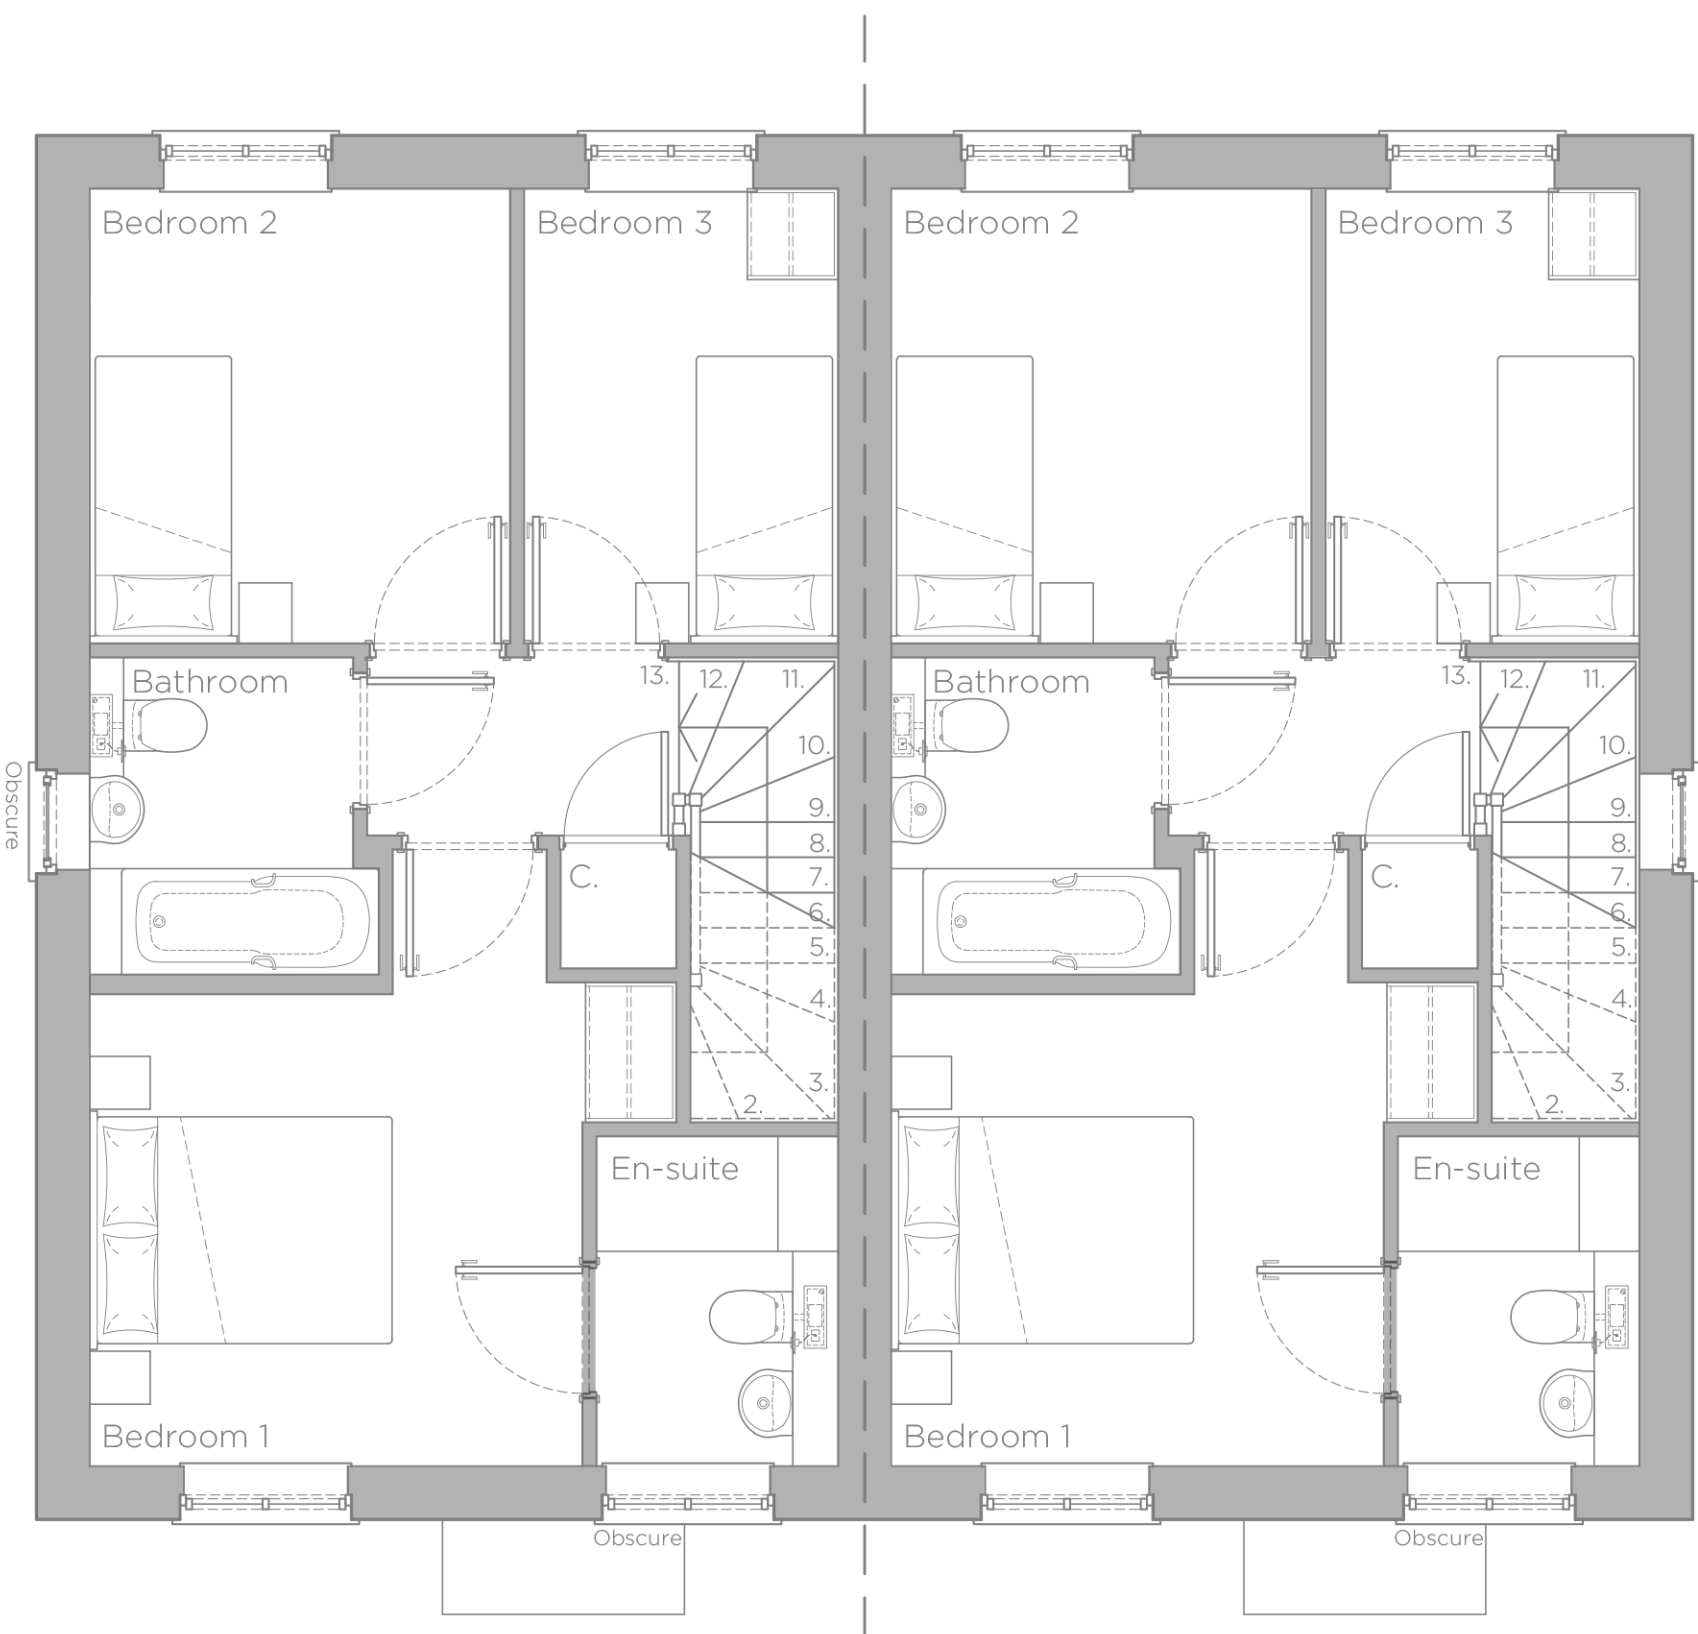

FIRST FLOOR PLAN

1:50
0mm 0.5m 1.5m 3m

AS PROPOSED FLOOR PLANS