

HOUSE TYPE 305 PRIVATE
(TYPE B) -
100.7 SQM / 1084 SQFT
M4(2) COMPLIANT
PLOTS: 7, 37, 77, 95, 101, 113, 114,
127, 139, 151



FRONT ELEVATION

FRONT ELEVATION




SIDE ELEVATION

REAR ELEVATION


SIDE ELEVATION

1:100
0m 1m 3m 6m

AS PROPOSED ELEVATIONS

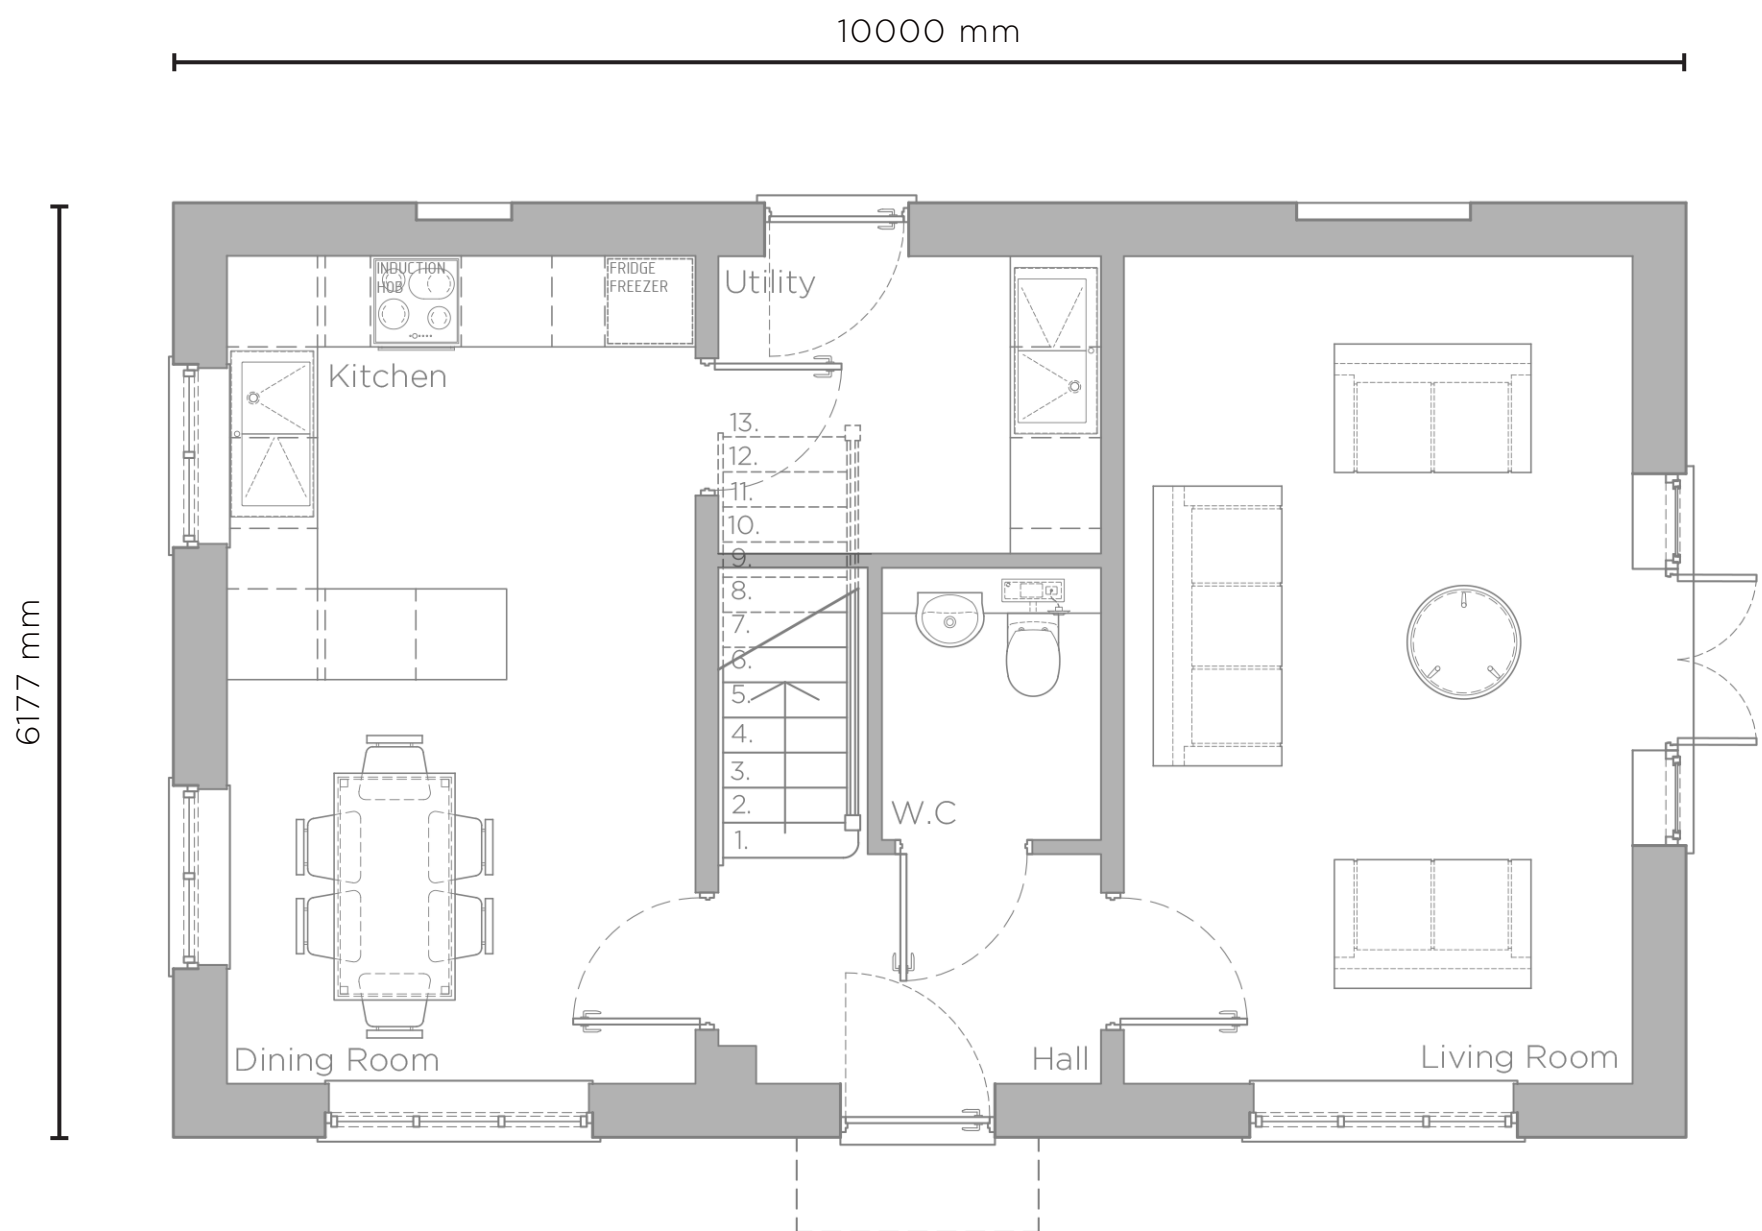

GROUND FLOOR PLAN

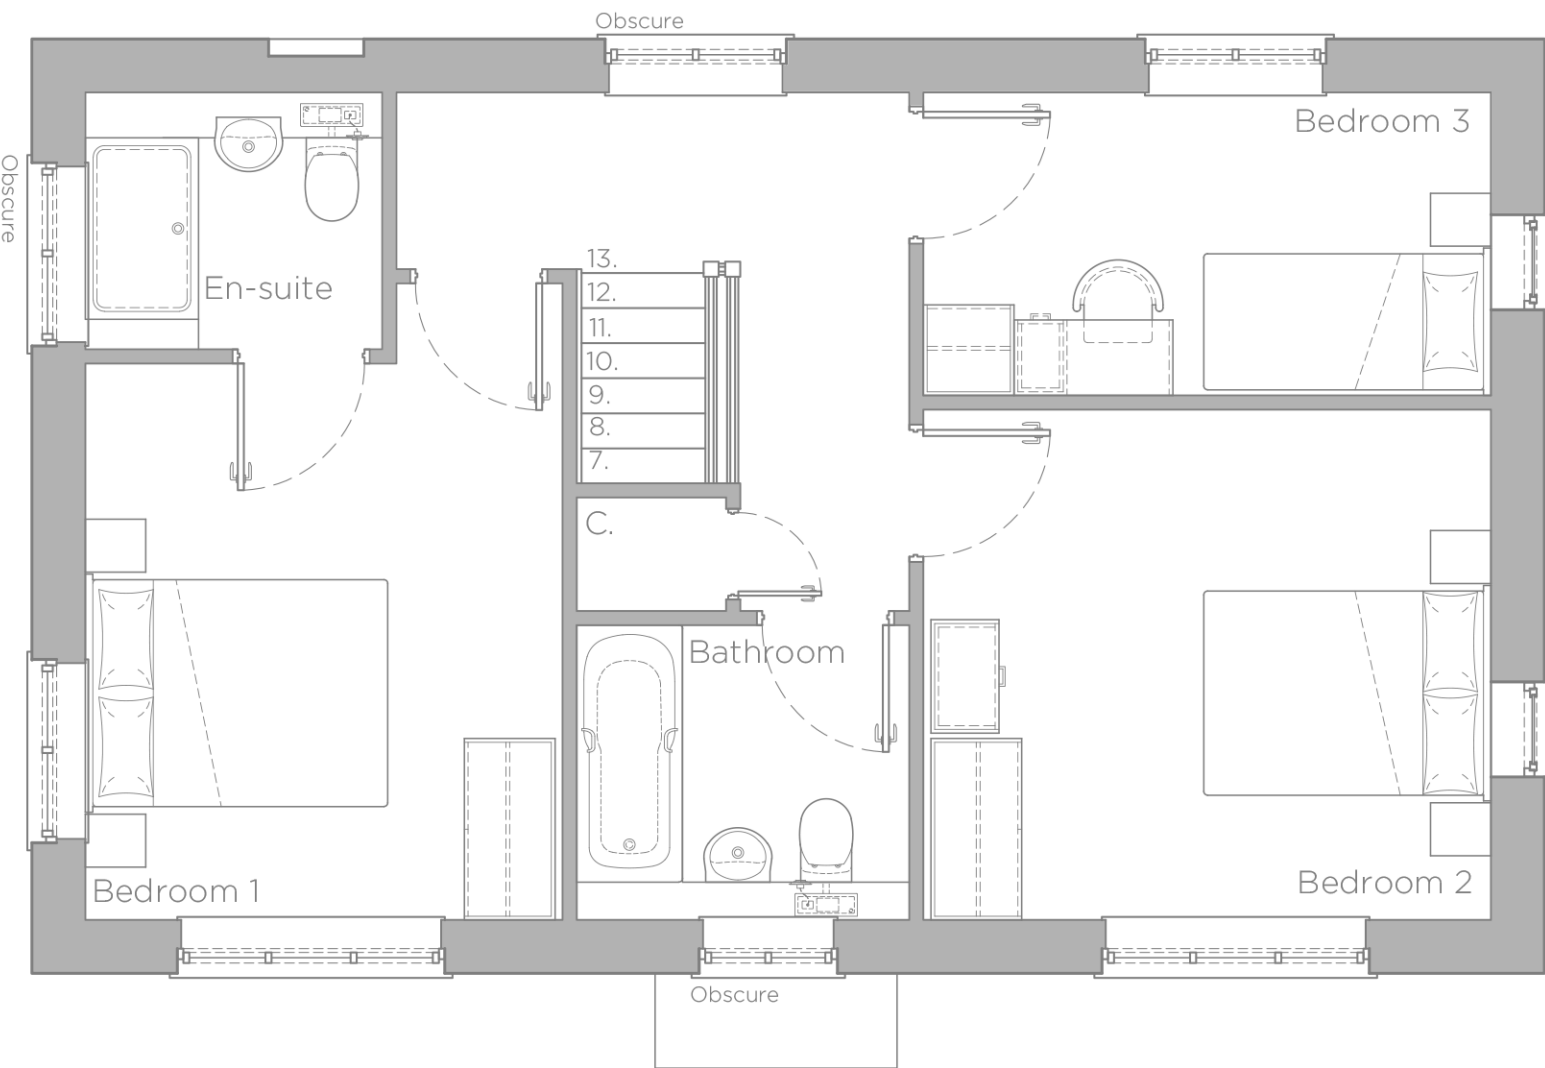

FIRST FLOOR PLAN

1:50
0mm 0.5m 1.5m 3m

AS PROPOSED FLOOR PLANS