

HOUSE TYPE 309 PRIVATE-  
95.4 SQM / 1027 SQFT  
NDSS COMPLIANT  
PLOTS: 05-06, 21-22, 35-36, 152



FRONT ELEVATION




SIDE ELEVATION

REAR ELEVATION


SIDE ELEVATION

1:100  
0m 1m 3m 6m

AS PROPOSED ELEVATIONS

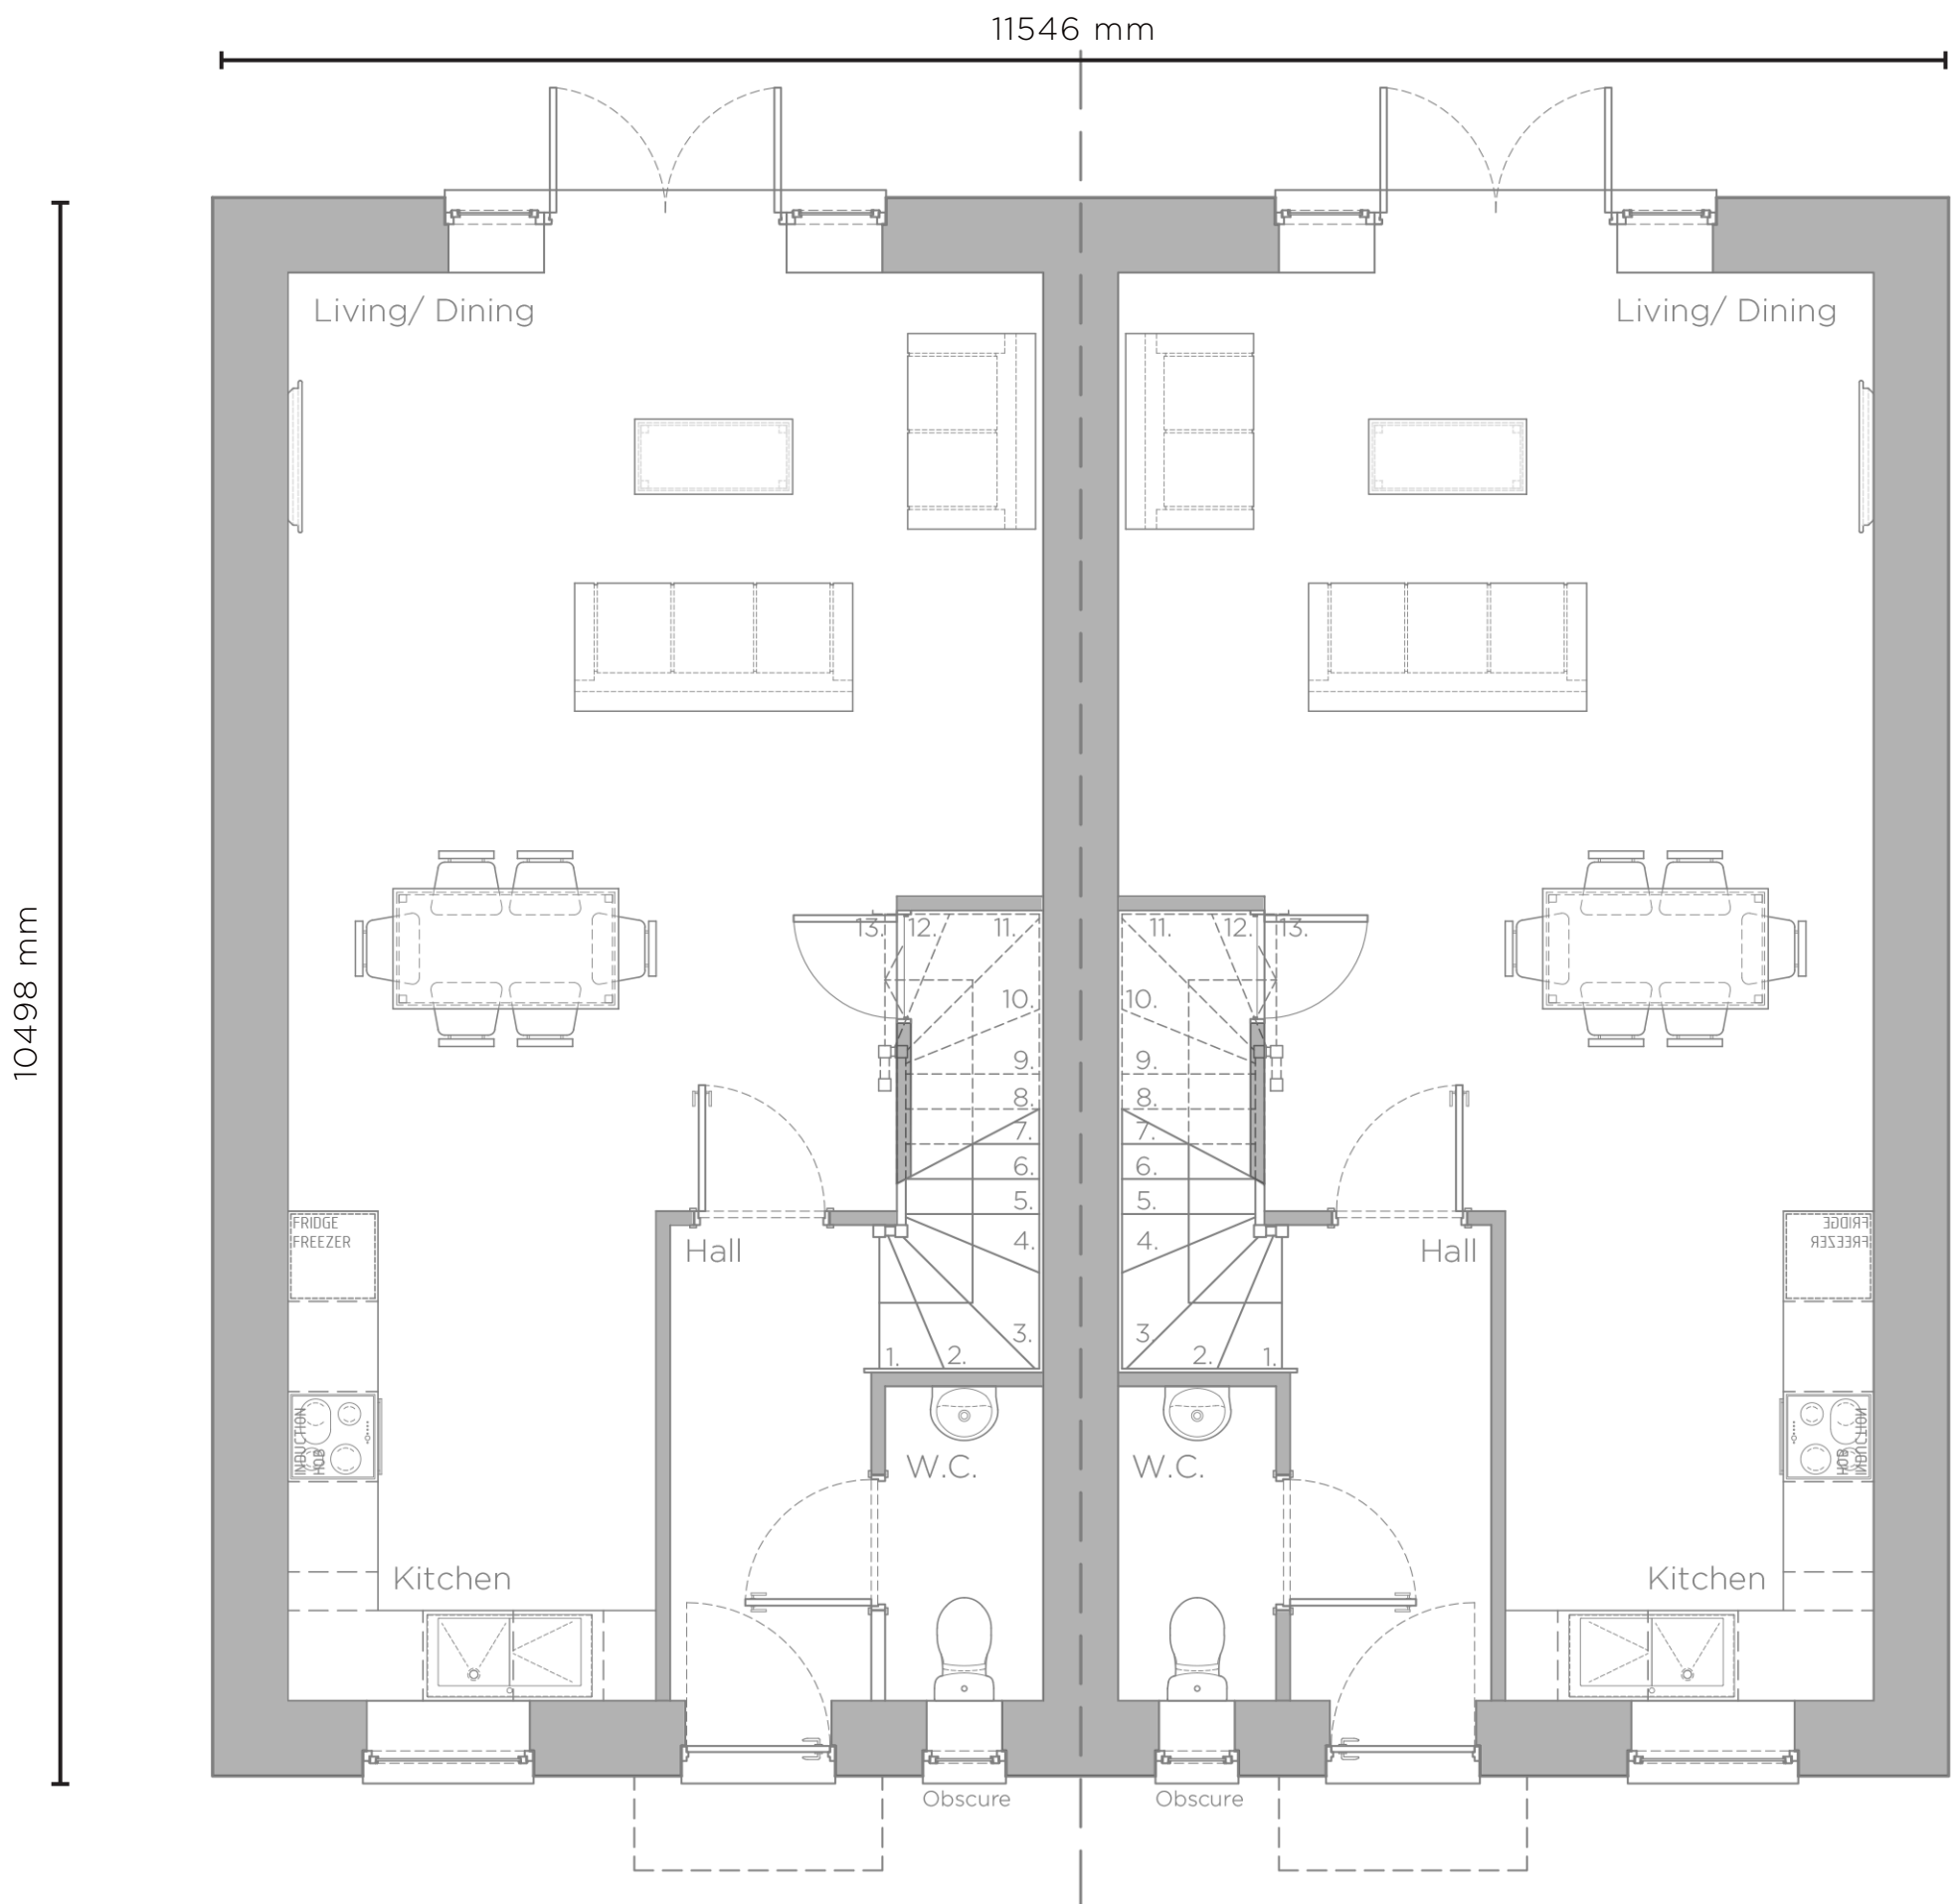

GROUND FLOOR PLAN

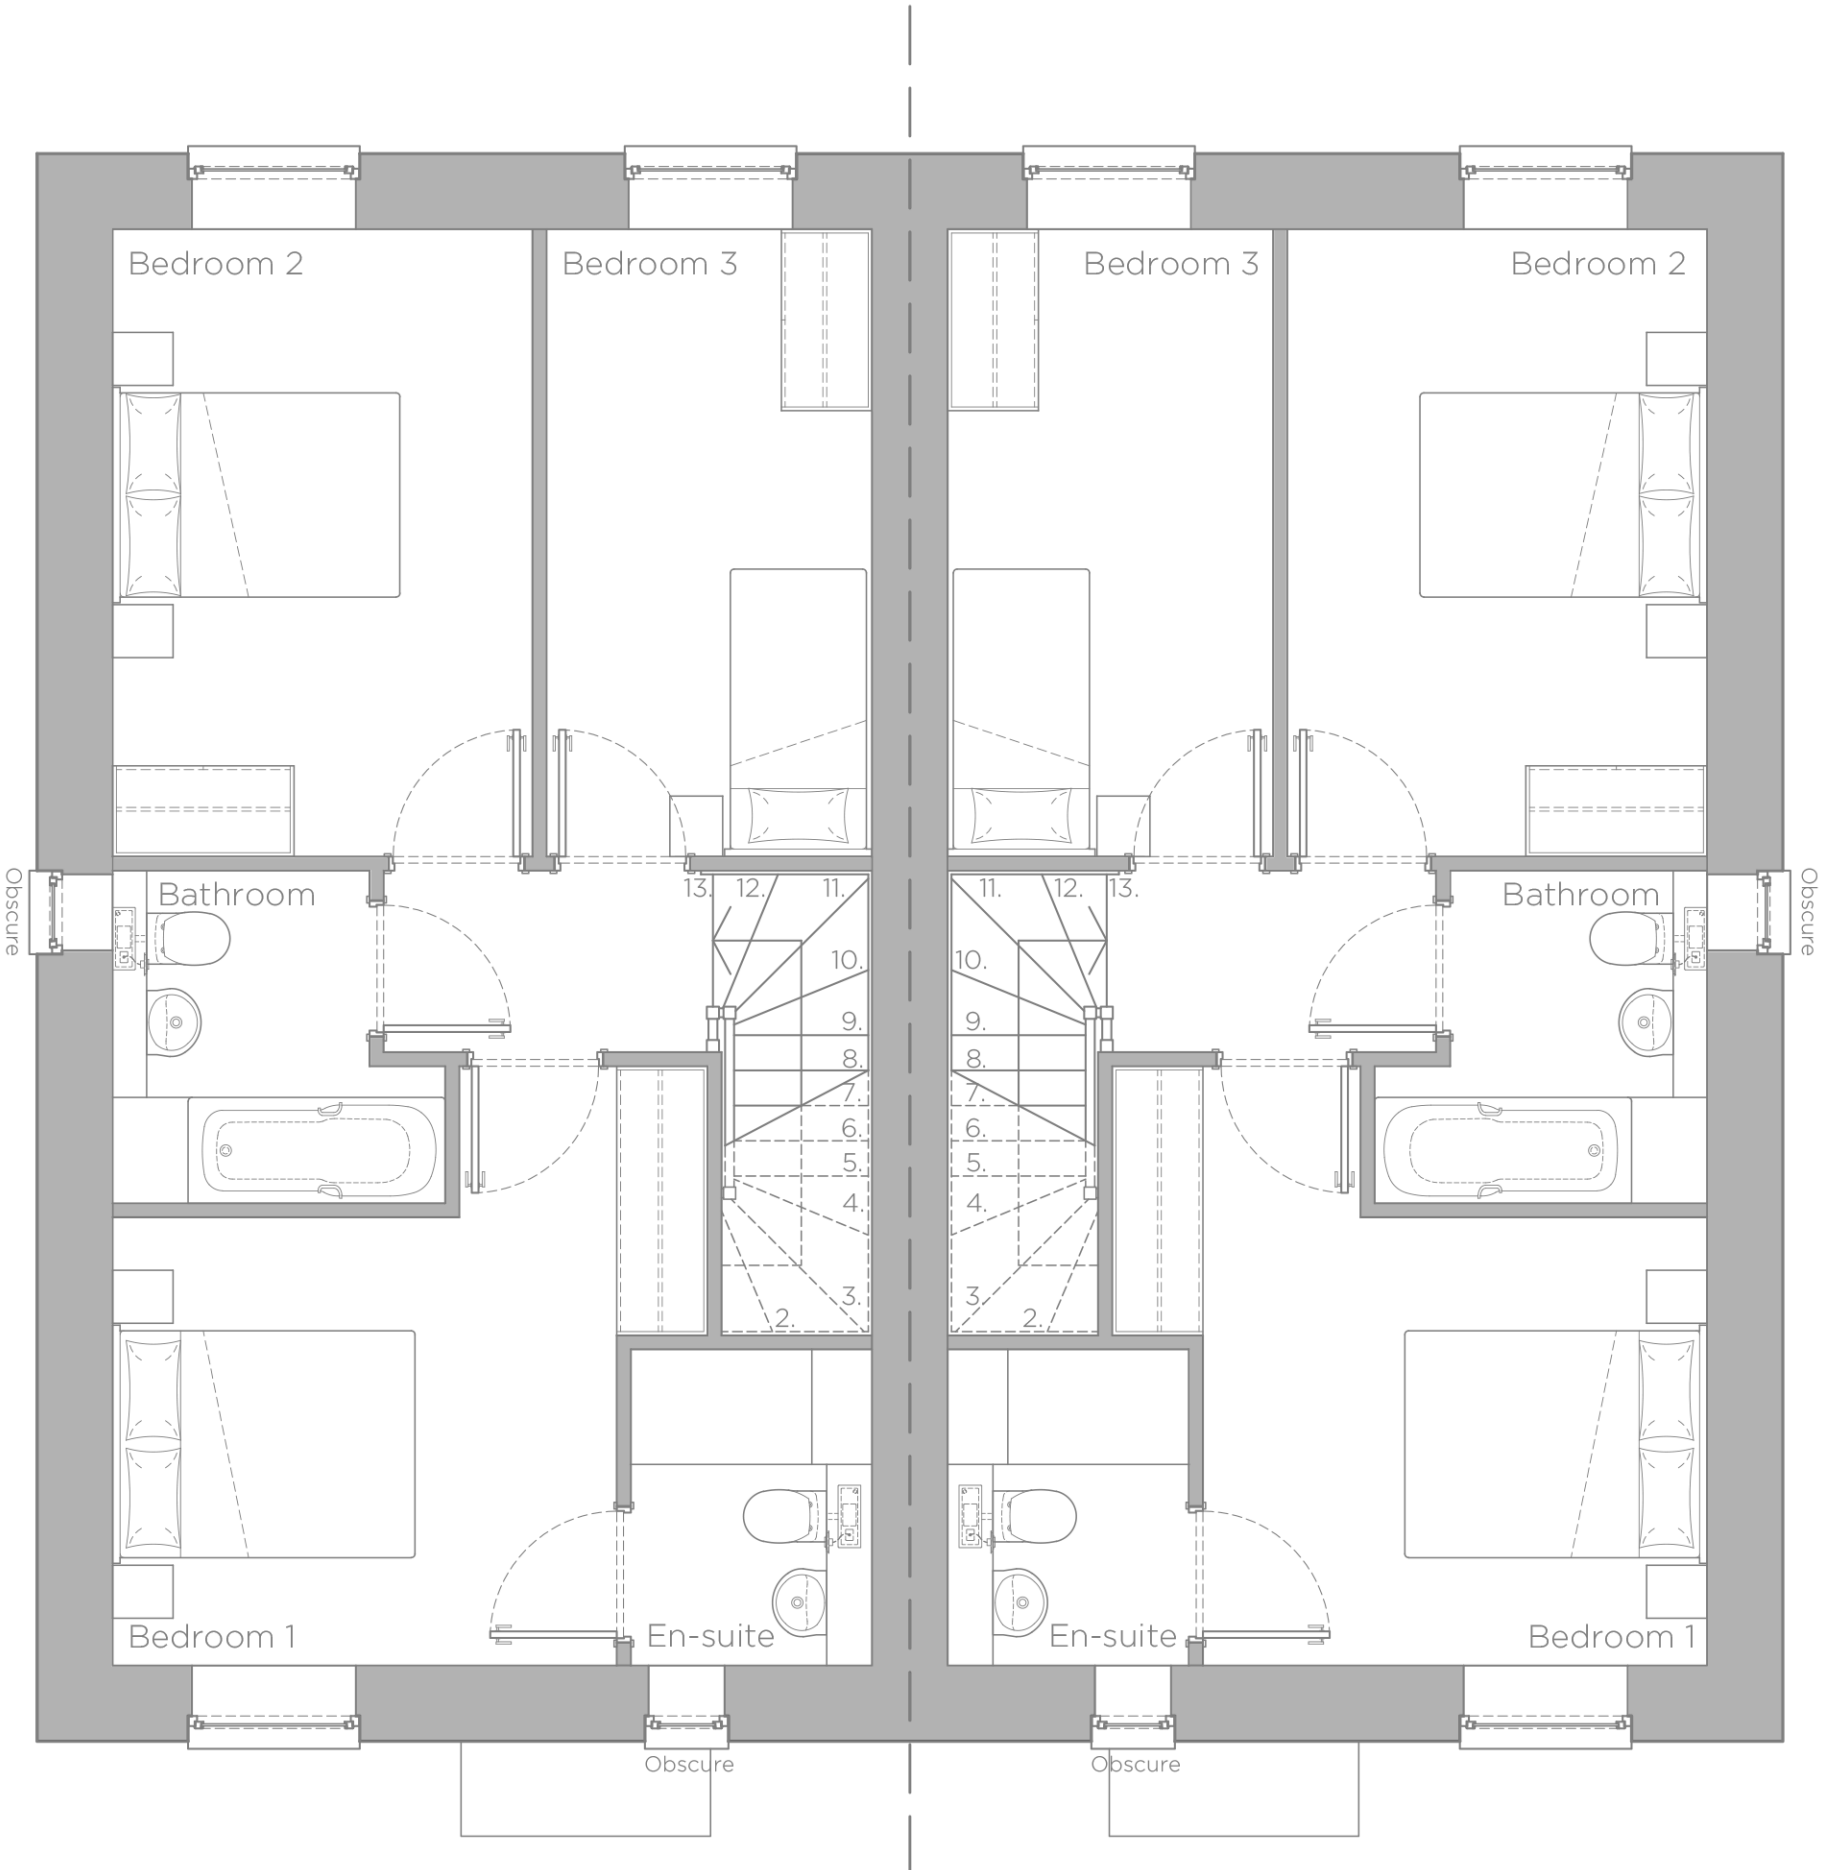

FIRST FLOOR PLAN

1:50  
0mm 0.5m 1.5m 3m

AS PROPOSED FLOOR PLANS