

HOUSE TYPE 1002 PRIVATE
(TYPE B) - 93.08 SQM /
1002 SQFT
NDSS COMPLIANT
PLOTS: 32, 33, 72, 73, 136, 137.



FRONT ELEVATION




SIDE ELEVATION

REAR ELEVATION


SIDE ELEVATION

1:100
0m 1m 3m 6m

AS PROPOSED ELEVATIONS

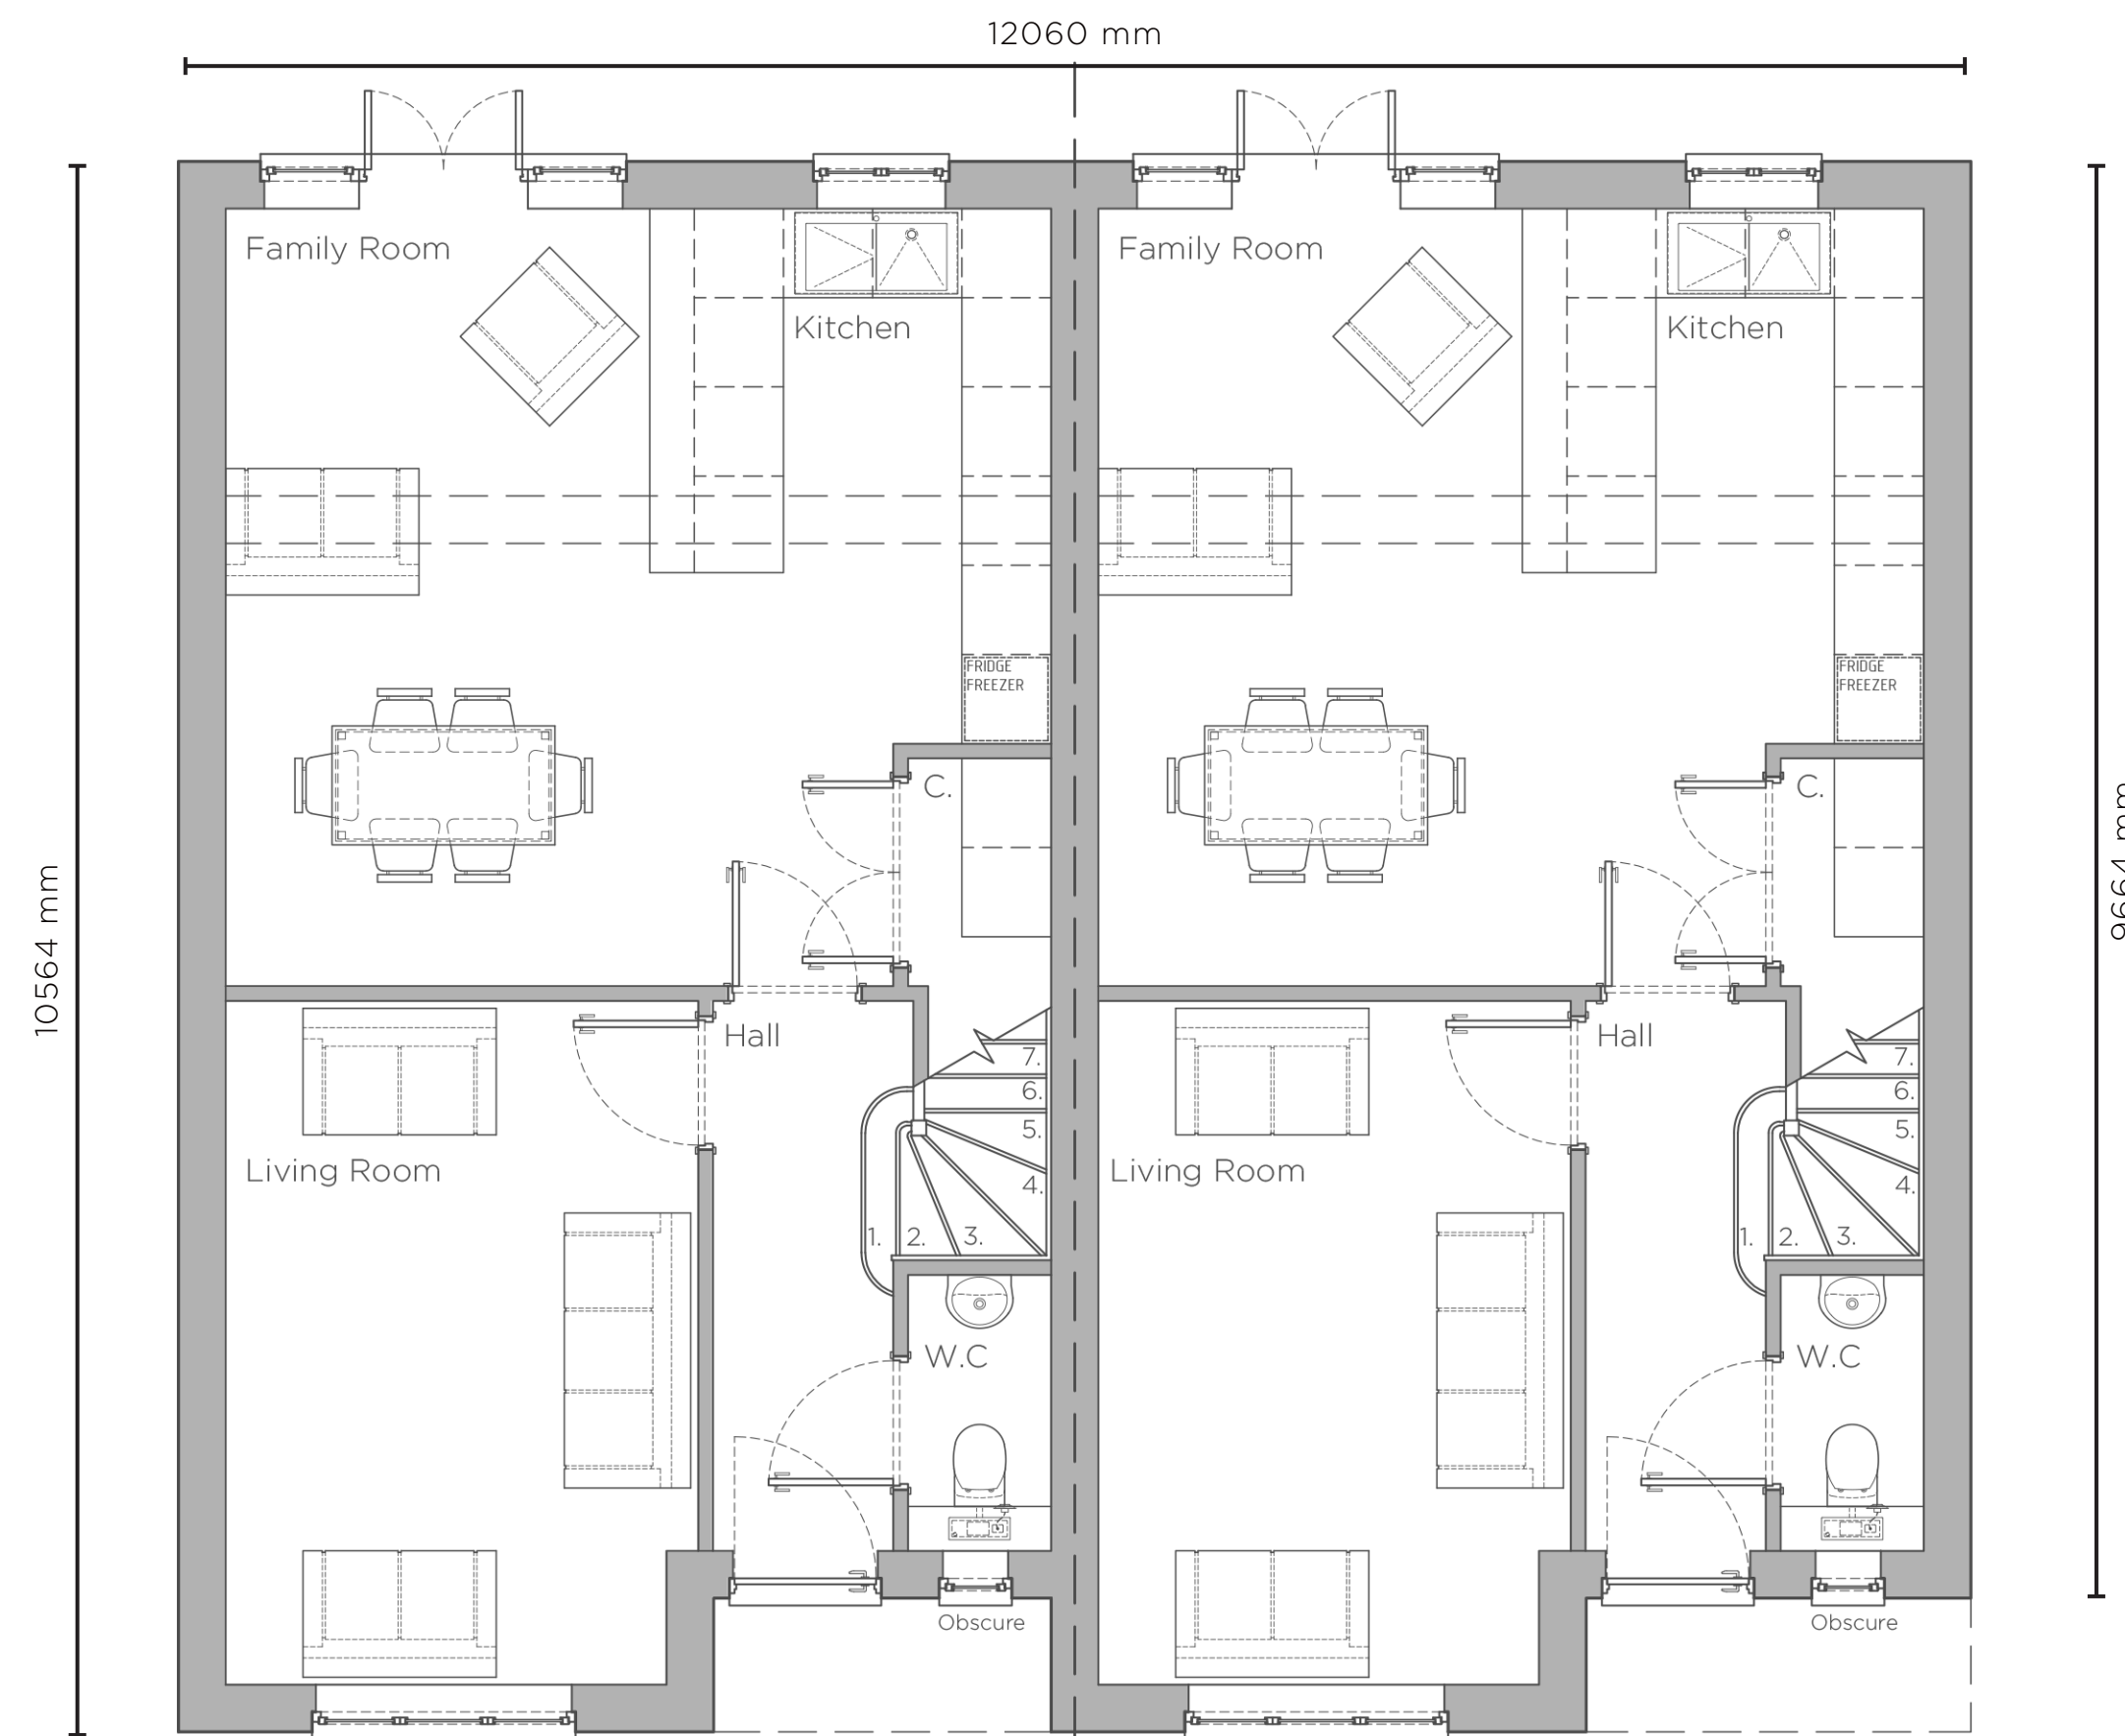

GROUND FLOOR PLAN

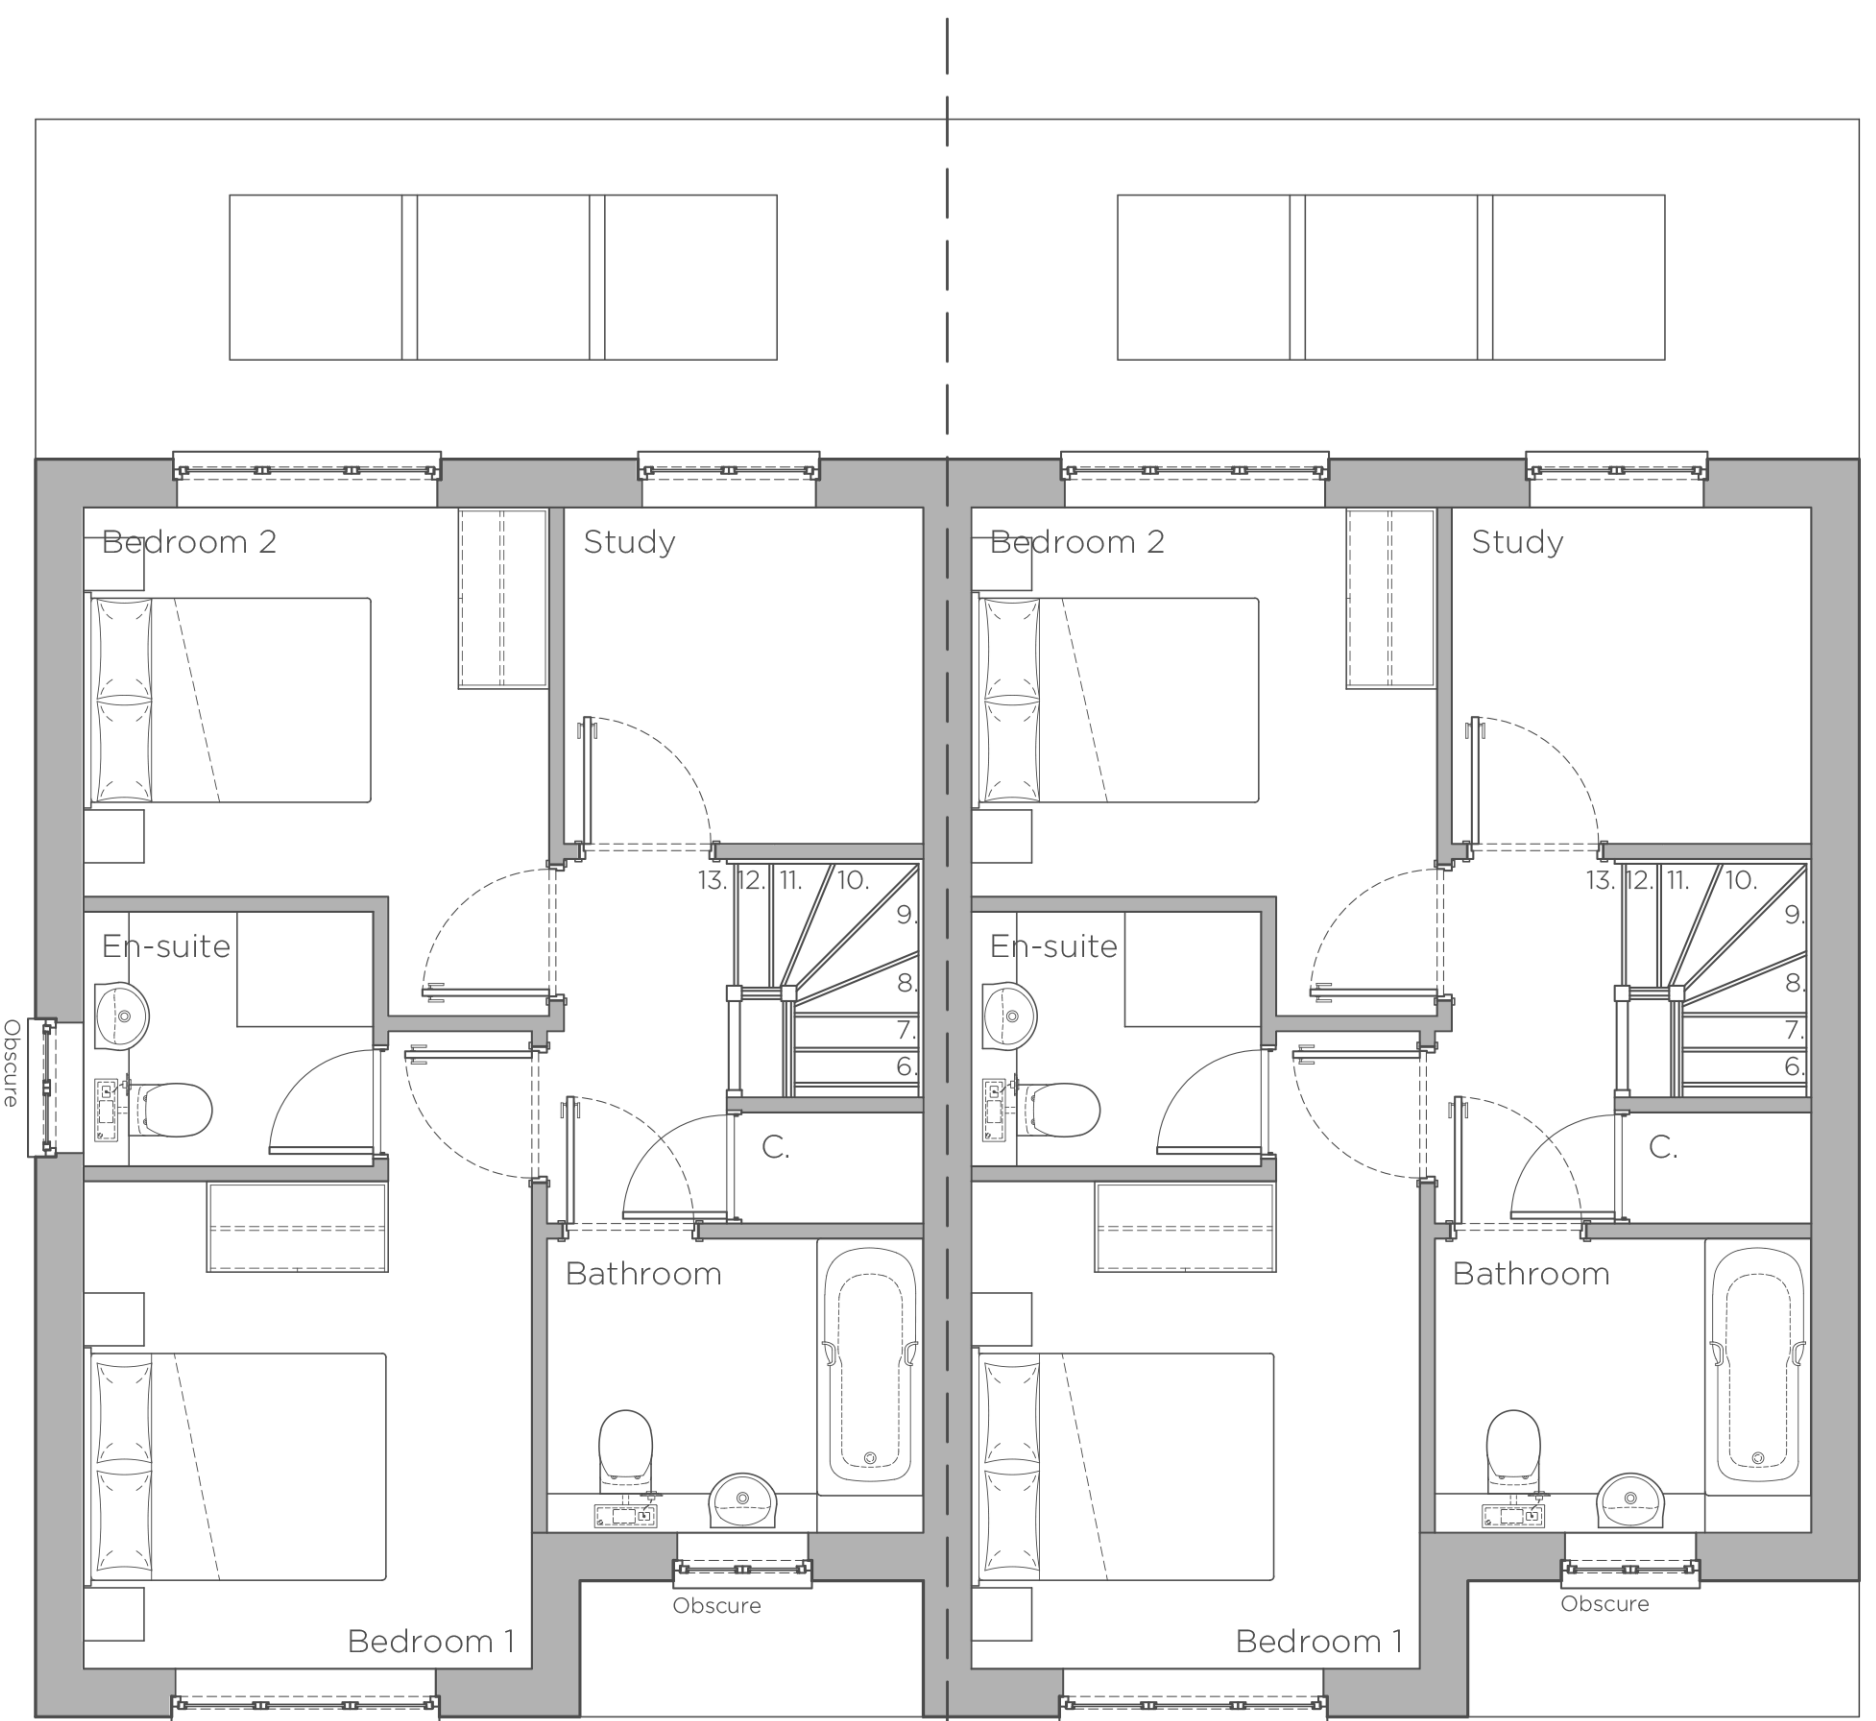

FIRST FLOOR PLAN

1:50
0mm 0.5m 1.5m 3m

AS PROPOSED FLOOR PLANS