


LAND REAR OF RAYLEIGH ROAD, BENFLEET ESSEX



PROJECT:		PROPOSED GREEN VILLAGE COMPRISING 100% AFFORDABLE HOUSING PROVISION ON SITE ON LAND AT THE REAR OF 301 RAYLEIGH ROAD, BENFLEET, ESSEX, S87 3XA	
DRAWING No:	RRB001	DATE:	AUGUST 2019
DRAWING TITLE	SITE LAYOUT PLAN	REVISION No:	5
SCALE:	1:250 AT A1		

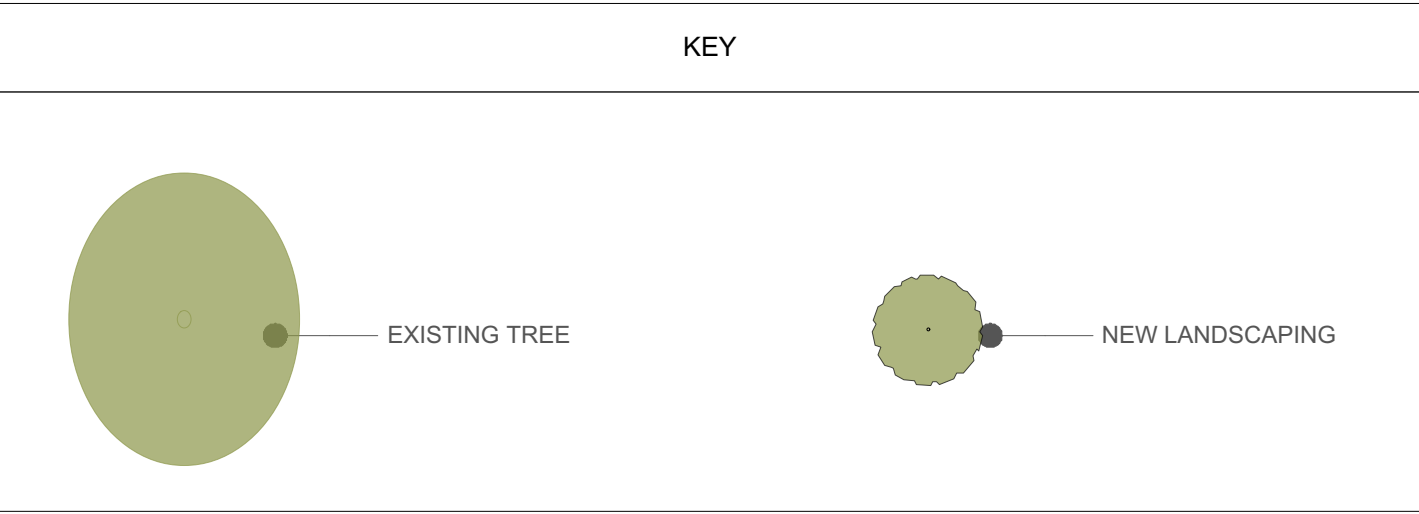