


Client Name : ACT Roadways Ltd			
Project Title : Manor Trading Estate, Benfleet, SS7 4PS			
Drawing Name : Location Map			
Scale : 1:10000 @ A4	Drawn/Checked: ZAH/JRF	Status : Application	Rev : -
Date : 13 Feb 2019	Plot Date : 26 February 2020 16:18:05	Dwg No : 16.3839/M001	

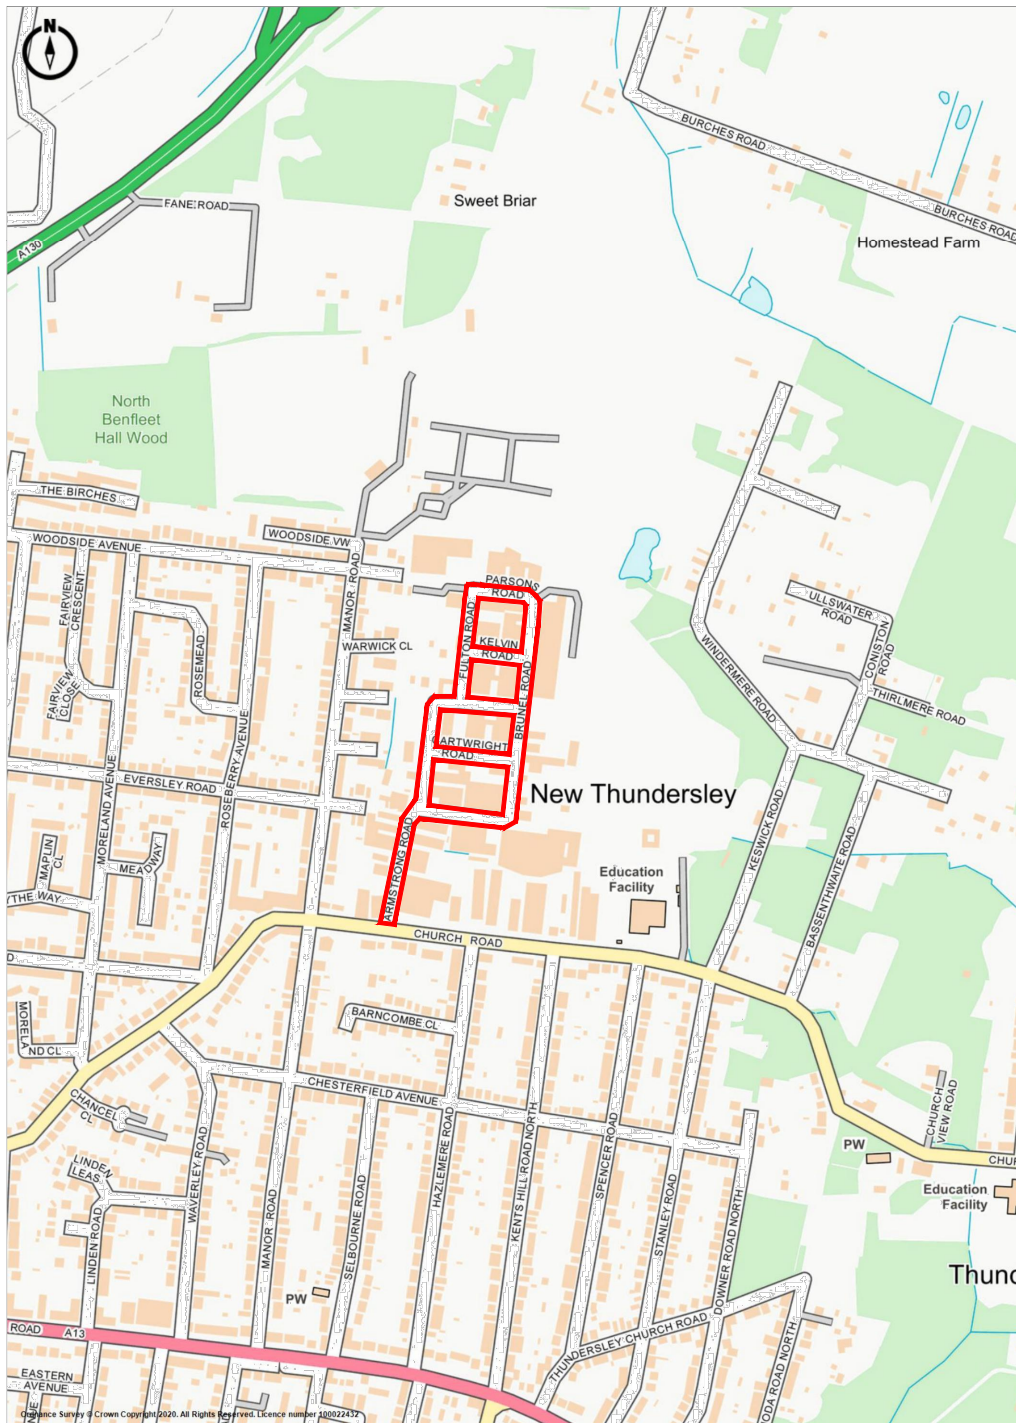

Promapv2
LANDMARK INFORMATION

Ordnance Survey © Crown Copyright 2020. All Rights Reserved.
Licence number 100022432
Plotted Scale - 1:10000. Paper Size - A4

Note:

The dimensions of the building hereby submitted are as a result of a third party survey and therefore Smart Planning Ltd accepts no responsibility for any discrepancies that may arise. All dimensions should be checked on site before the commencement of any works or ordering of materials. **Any discrepancies should be reported to Smart Planning Ltd.**



Head Office
Old School House, Rettendon
Turnpike, Battlesbridge,
Essex, SS11 7QL

Email contact@smartplanning.co.uk
Website www.smartplanning.co.uk
Phone 0330 053 6811

No.	Date	Amendment	Initials

© **THIS DRAWING IS THE COPYRIGHT OF SMARTPLANNING.** This document must not be reproduced in whole or in part without prior permission of Smartplanning Ltd. Registered in England No. 04369649. OS Licence Number 100042413