

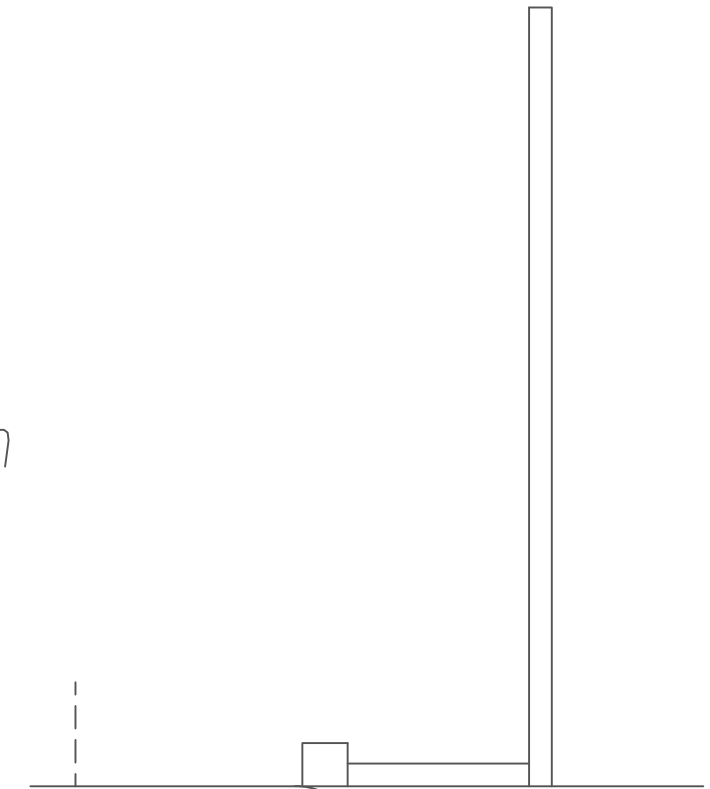
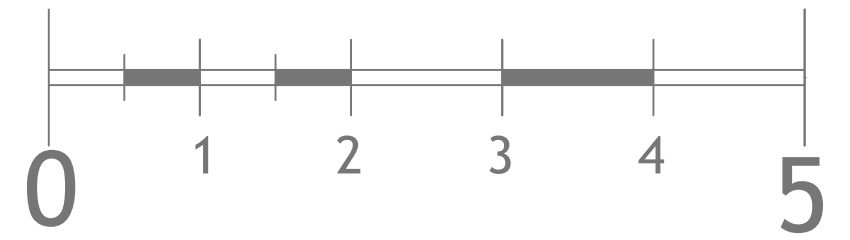


Elevations

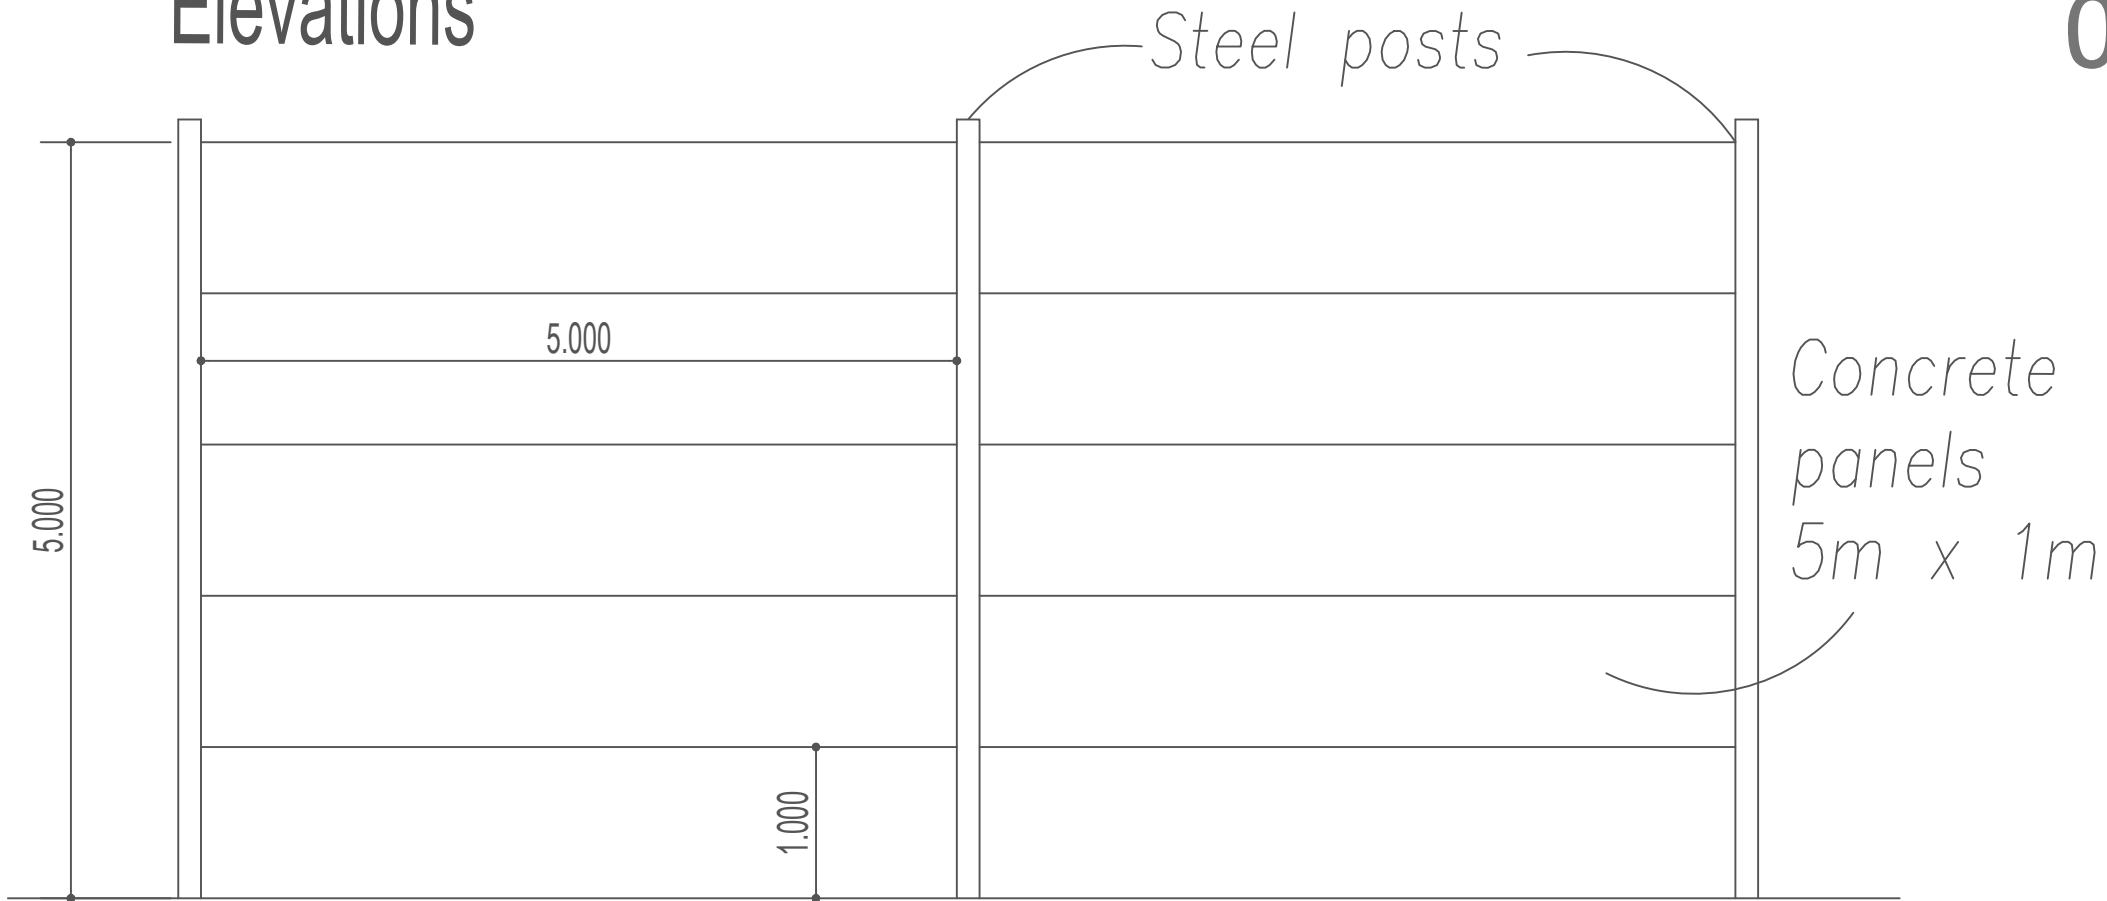

Concrete curb and planting strip behind the wall.

Plan

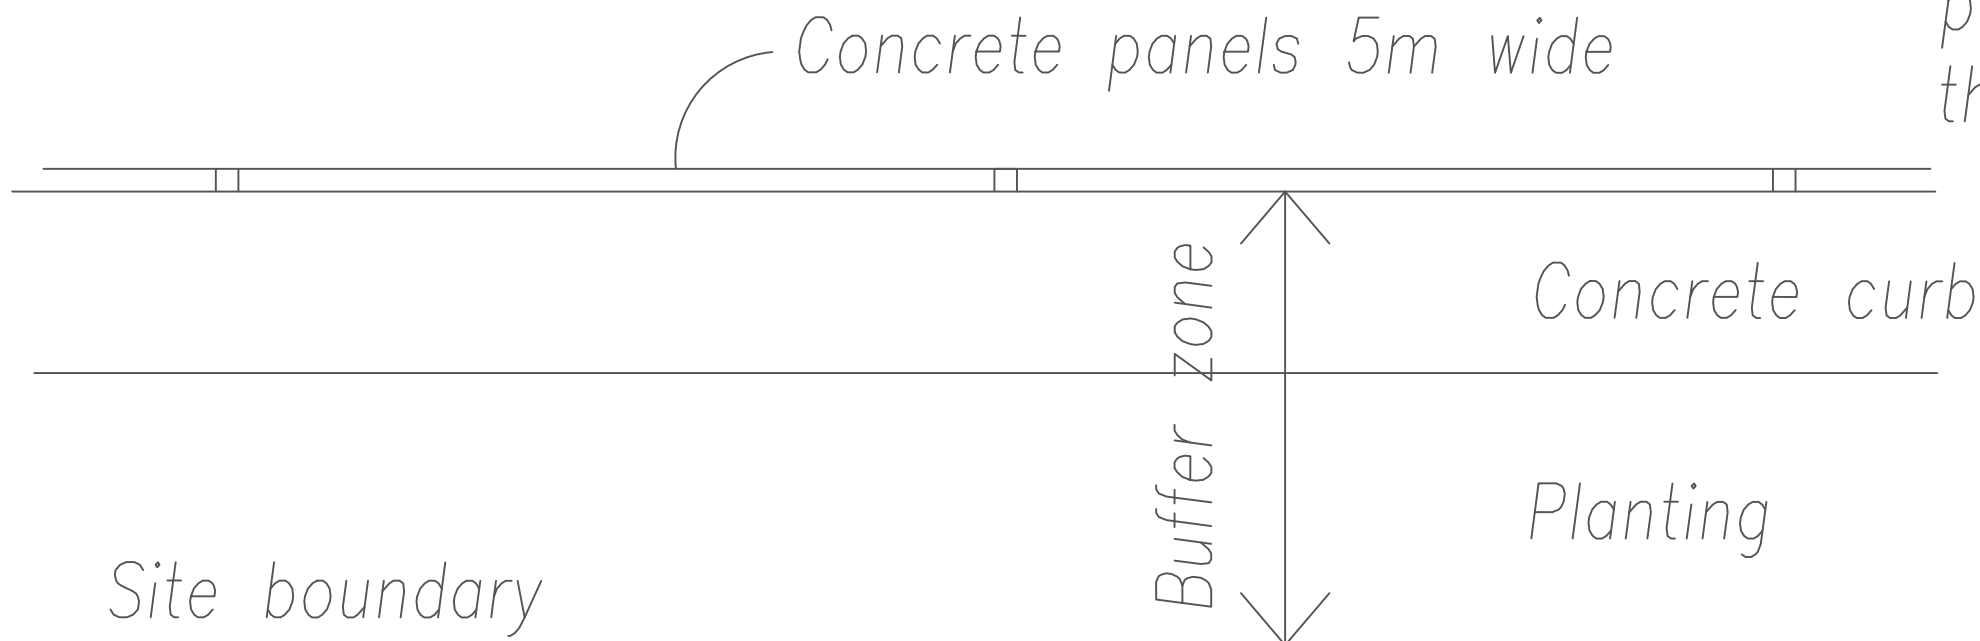

SJK Planning

Chartered Town Planners and Design Consultants

Byways, Landview Gardens, Chipping Ongar, Essex CM5 9EQ
Tel 01277 362489 or 07866 486349
steve.kuschel@btinternet.com www.sjkplanning.co.uk

Benfleet Scrap, Brunel Road

Proposed wall

Plan and elevations

Scale	Date	Dwg
1:50@A3	Sep 18	7854-03