

HOUSE TYPE 3BED AFFORDABLE
(TYPE A)- 93 SQM/ 1001 SQFT
M4(2) COMPLIANT
PLOTS: 52, 118



FRONT ELEVATION

FRONT ELEVATION




SIDE ELEVATION

REAR ELEVATION


SIDE ELEVATION



AS PROPOSED ELEVATIONS

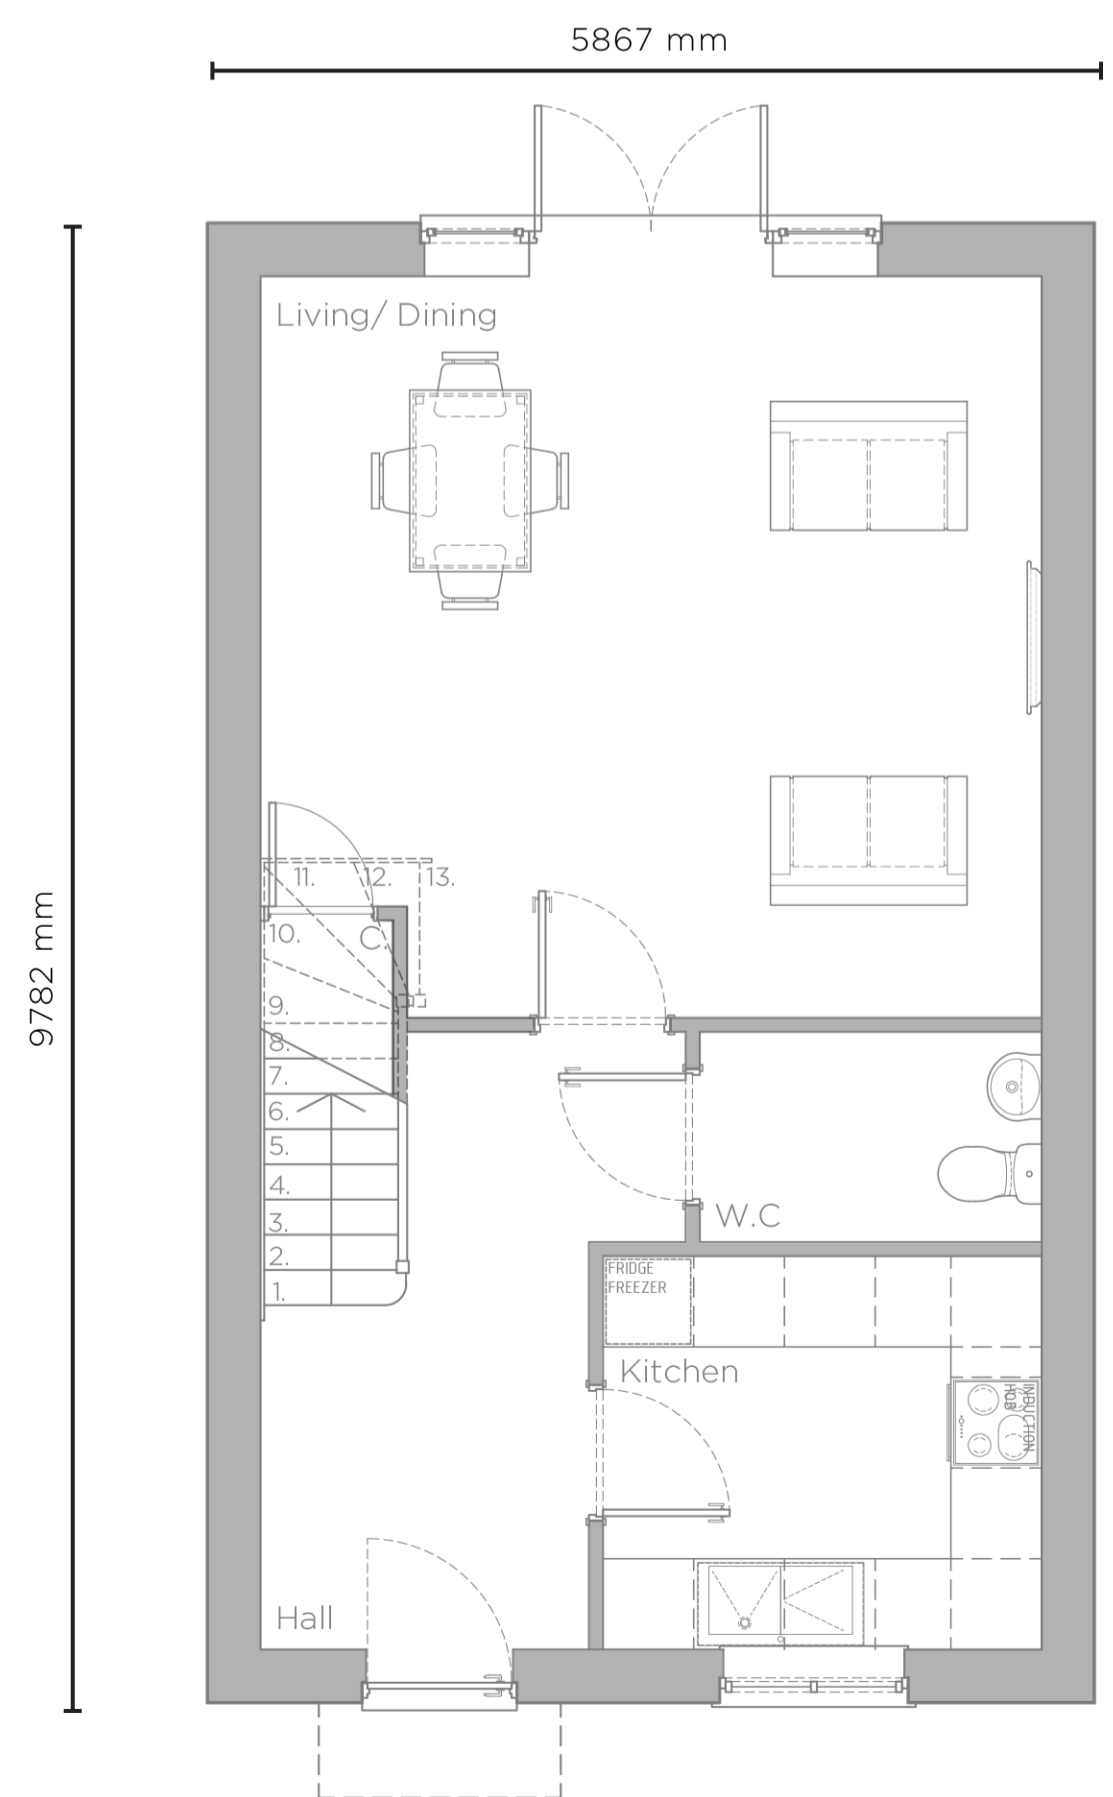

GROUND FLOOR PLAN

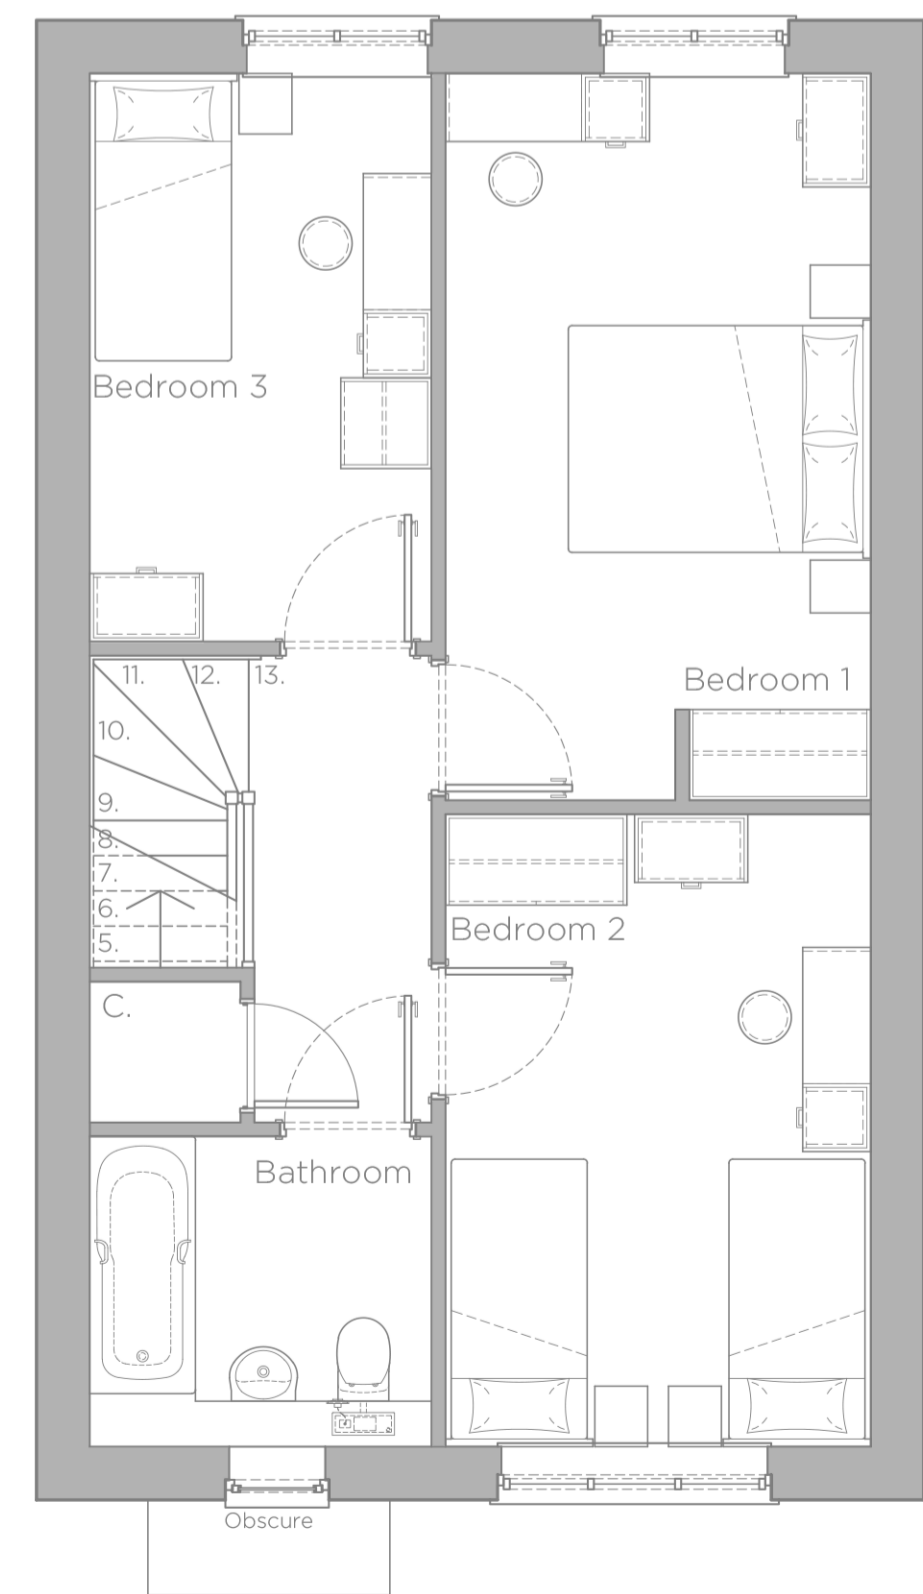

FIRST FLOOR PLAN



AS PROPOSED FLOOR PLANS