

HOUSE TYPE 3BED AFFORDABLE
 (TYPE B)- 93 SQM/ 1001 SQFT
 M4(2) COMPLIANT
 PLOTS: 17-20, 50-51, 61-62, 78-79,
 119-122



FRONT ELEVATION

FRONT ELEVATION

FRONT ELEVATION

FRONT ELEVATION




SIDE ELEVATION

REAR ELEVATION


SIDE ELEVATION



AS PROPOSED ELEVATIONS

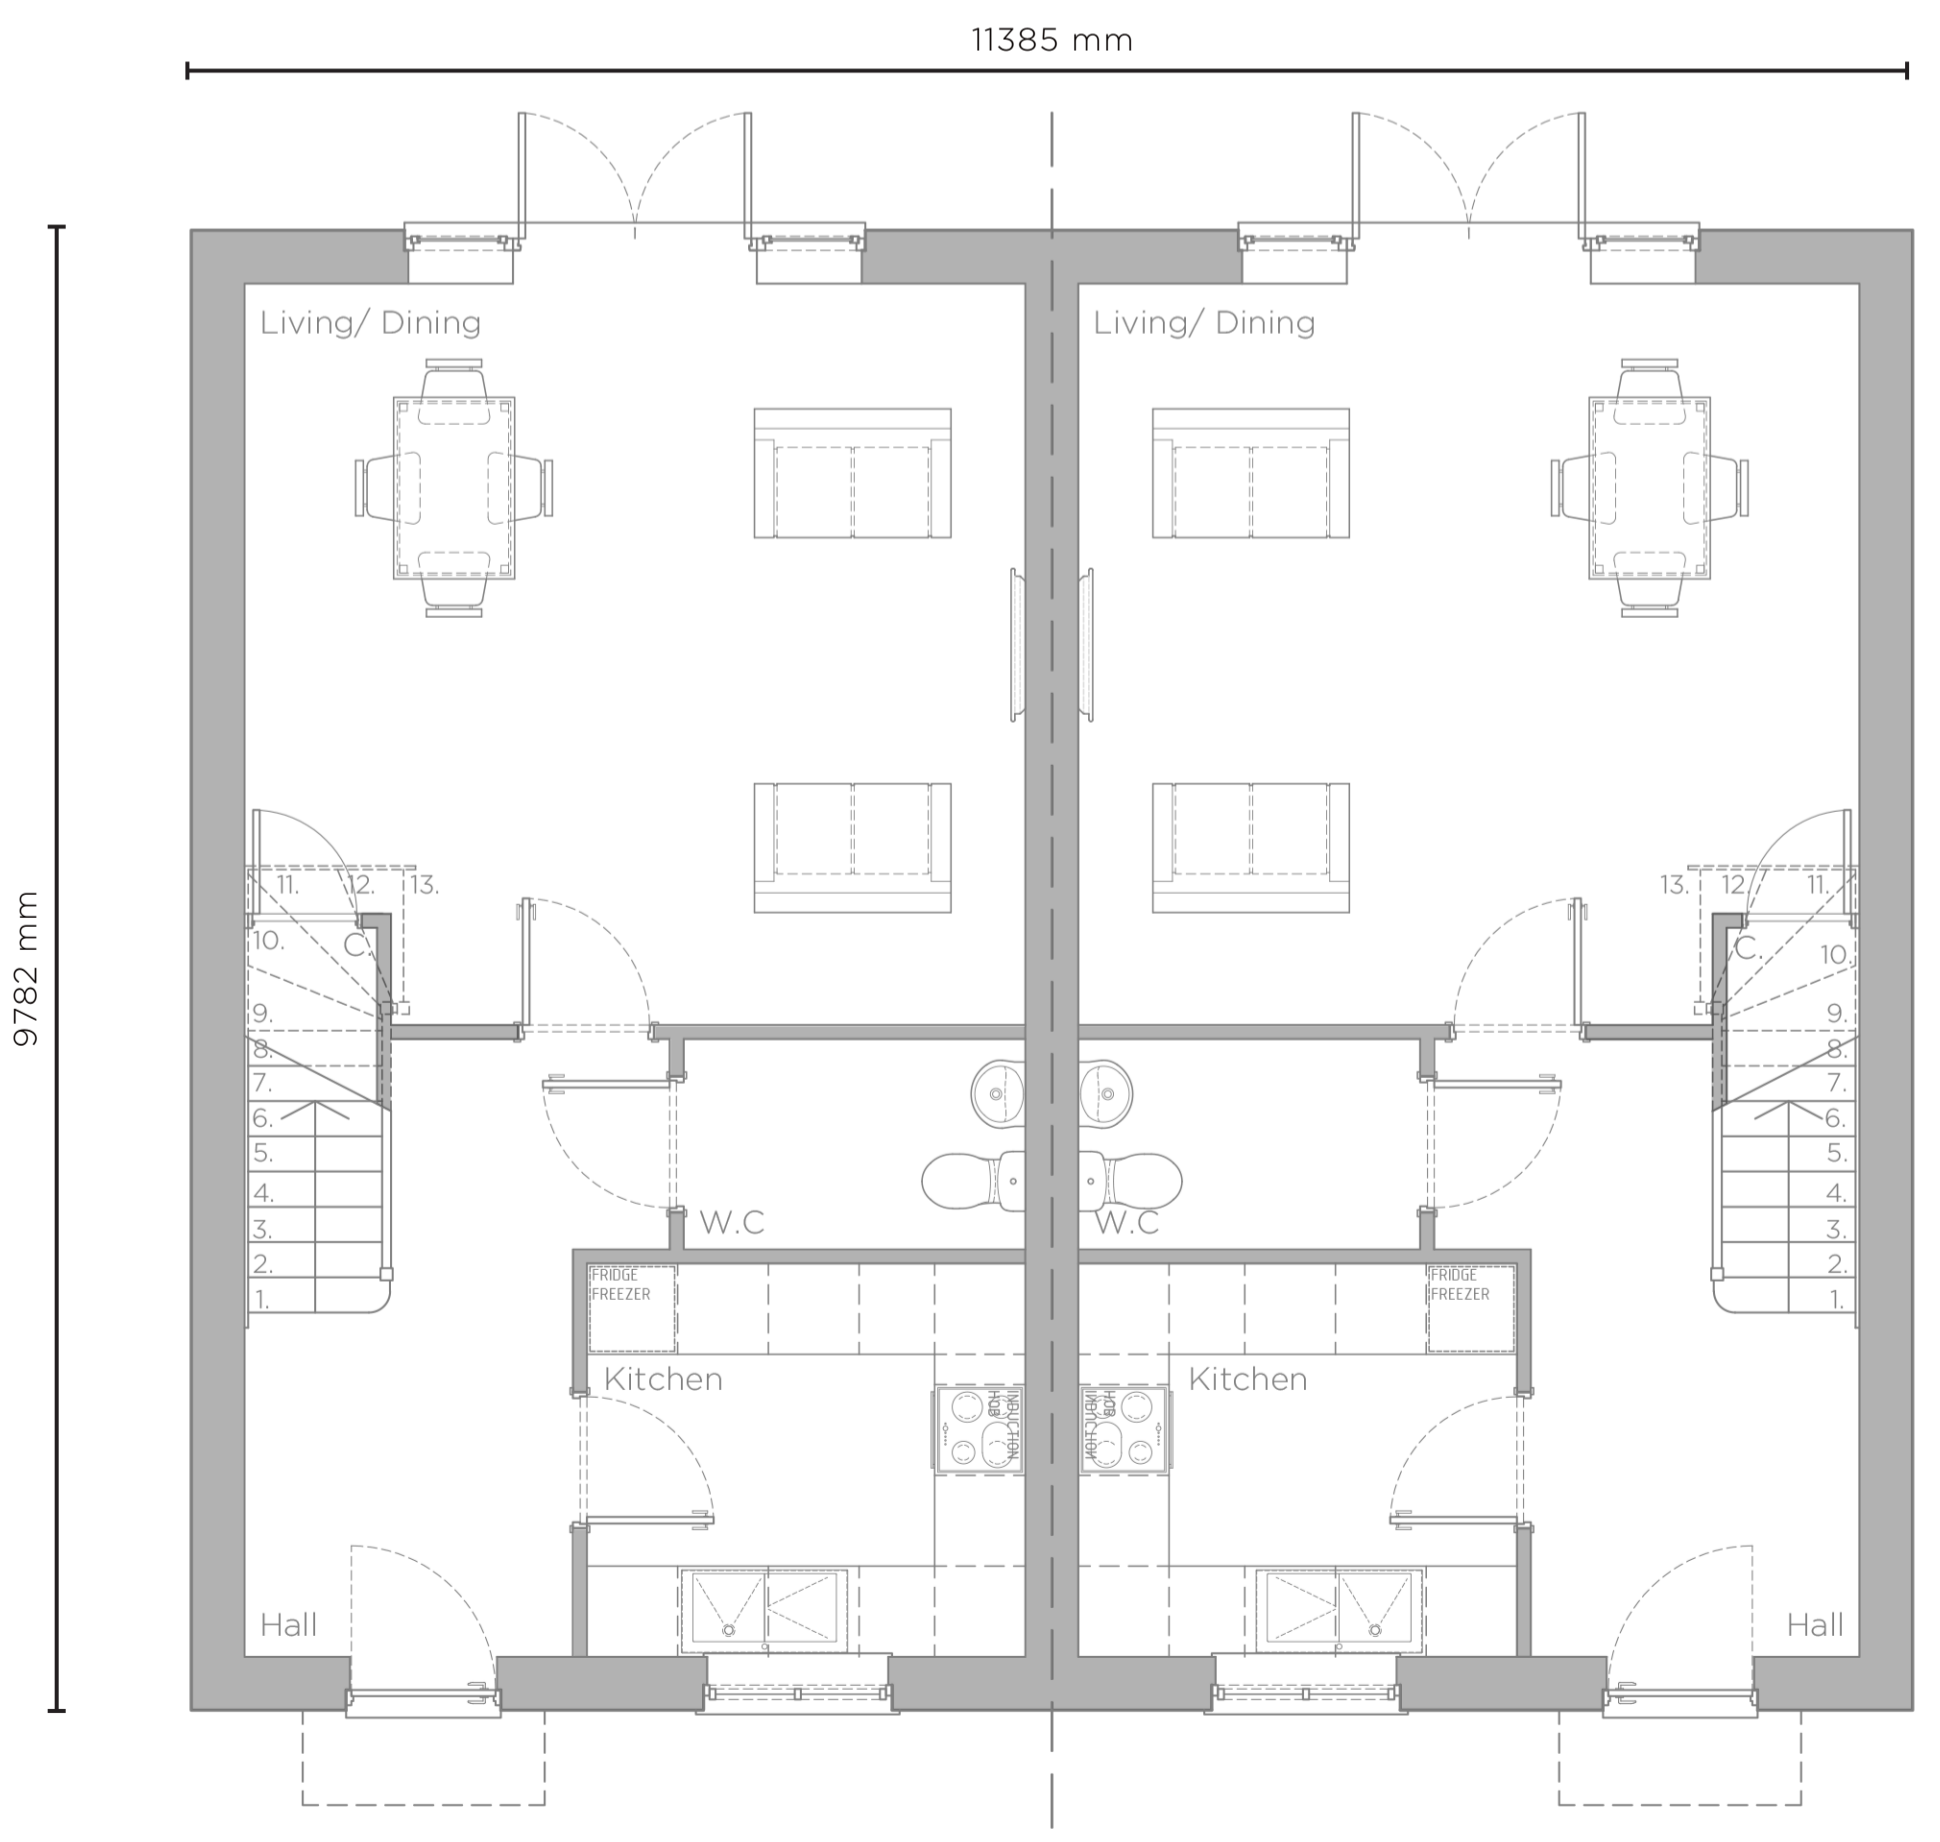

GROUND FLOOR PLAN

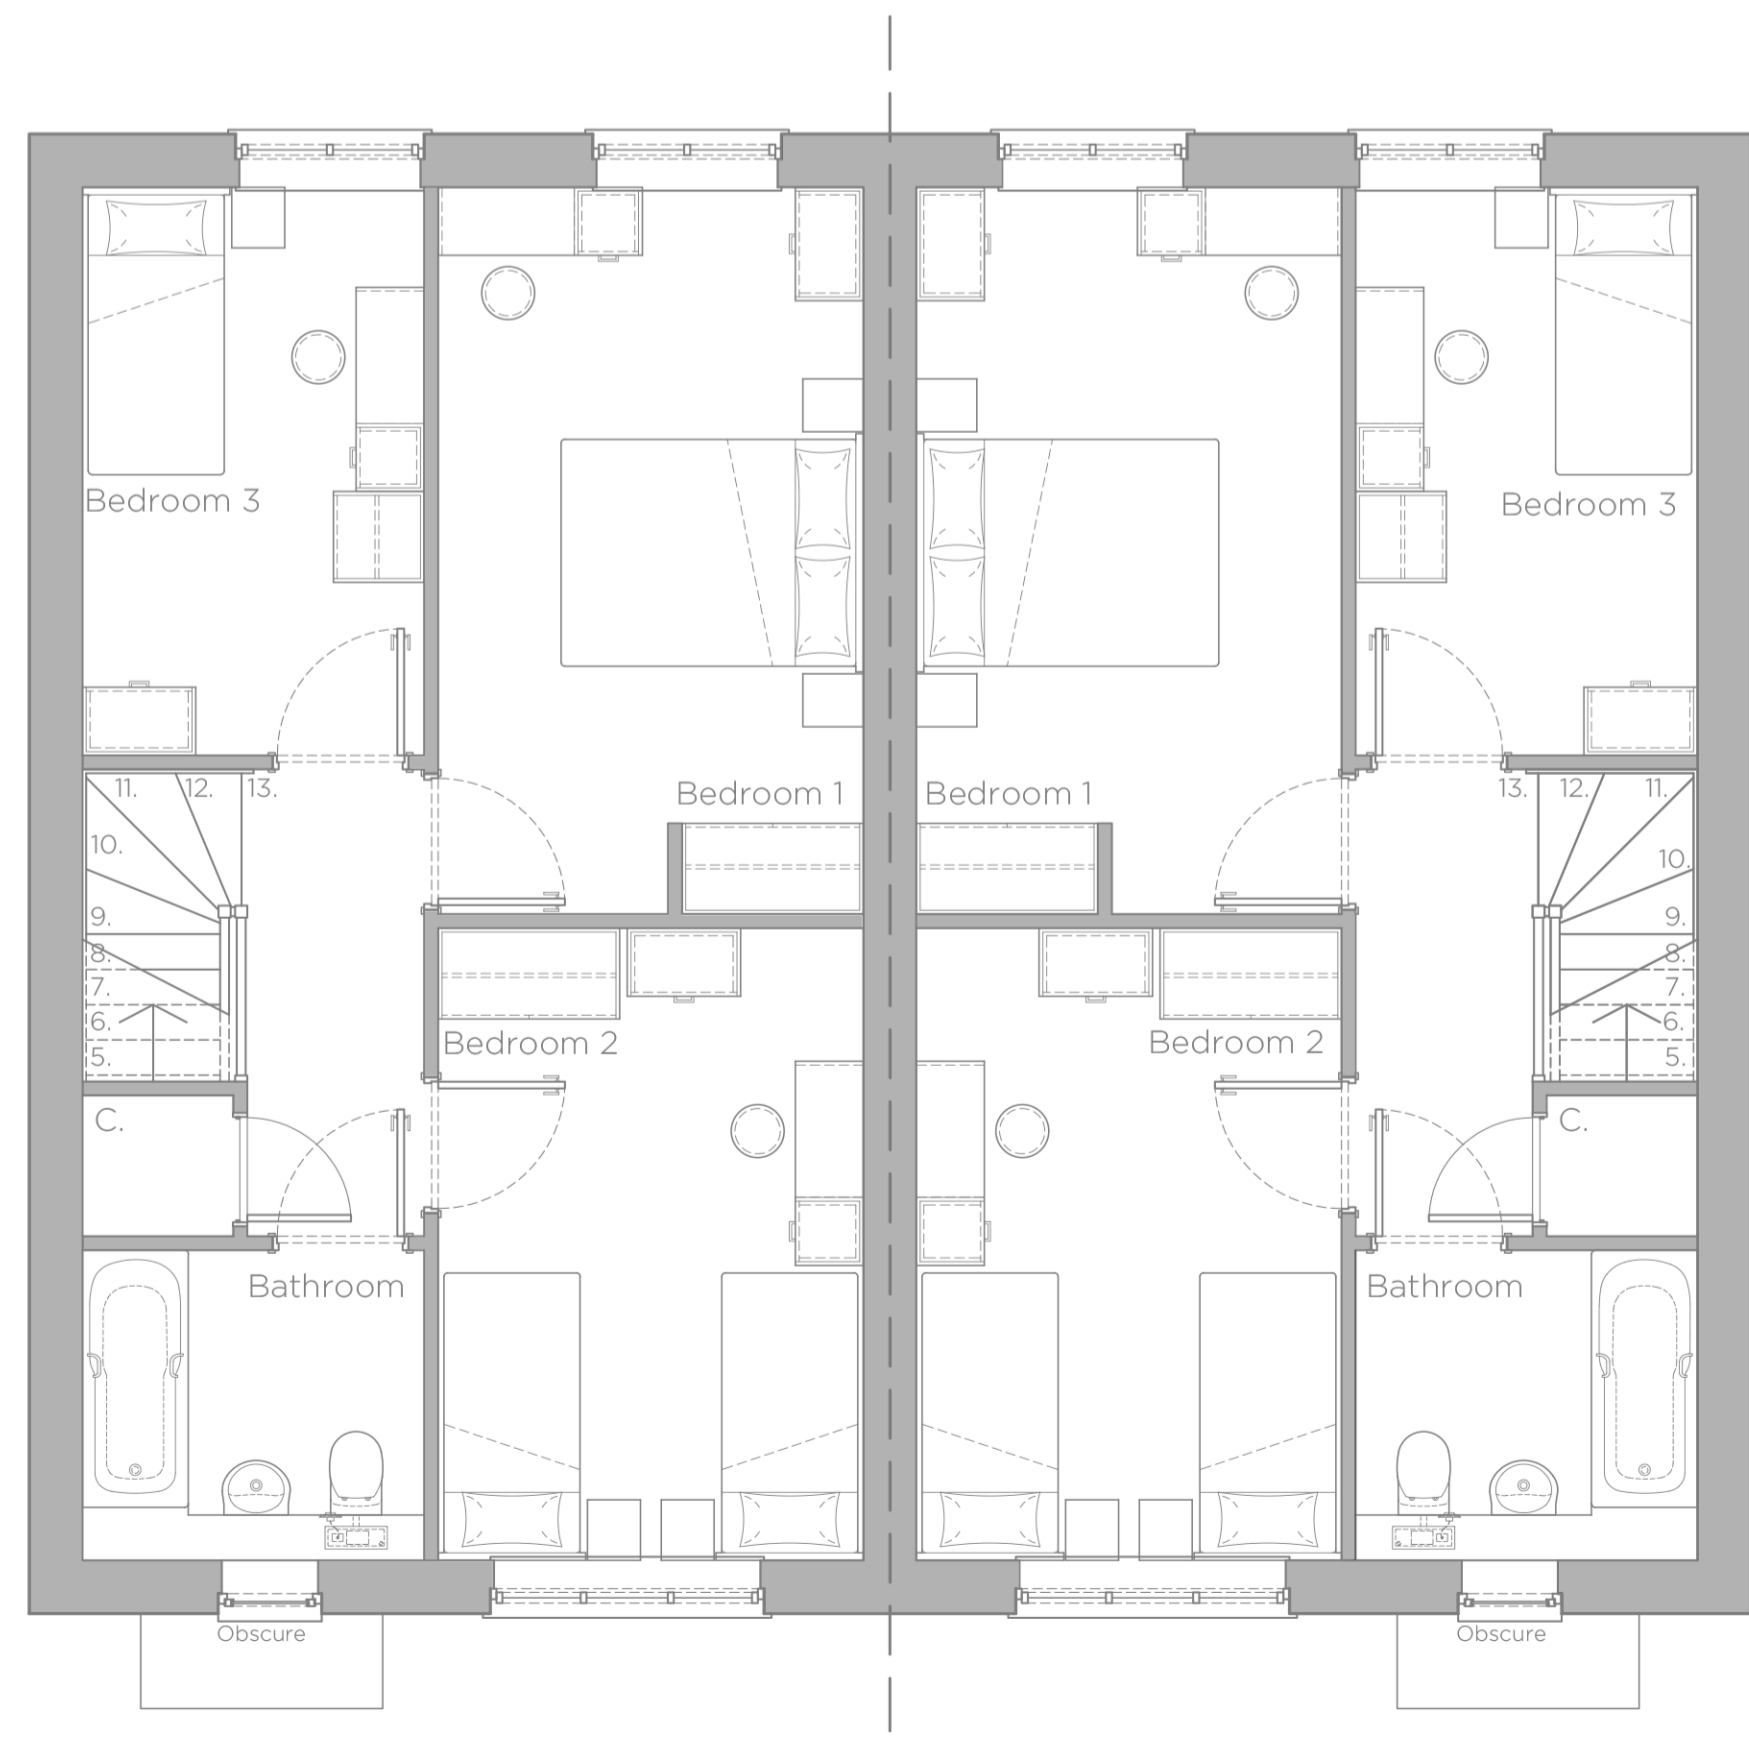

FIRST FLOOR PLAN



AS PROPOSED FLOOR PLANS