

HOUSETYPE4BEDAFFORDABLE  
- 123 SQM/ 1324 SQFT  
M4(2) COMPLIANT  
PLOTS: 117, 140



FRONT ELEVATION

FRONT ELEVATION




SIDE ELEVATION

REAR ELEVATION


SIDE ELEVATION



AS PROPOSED ELEVATIONS

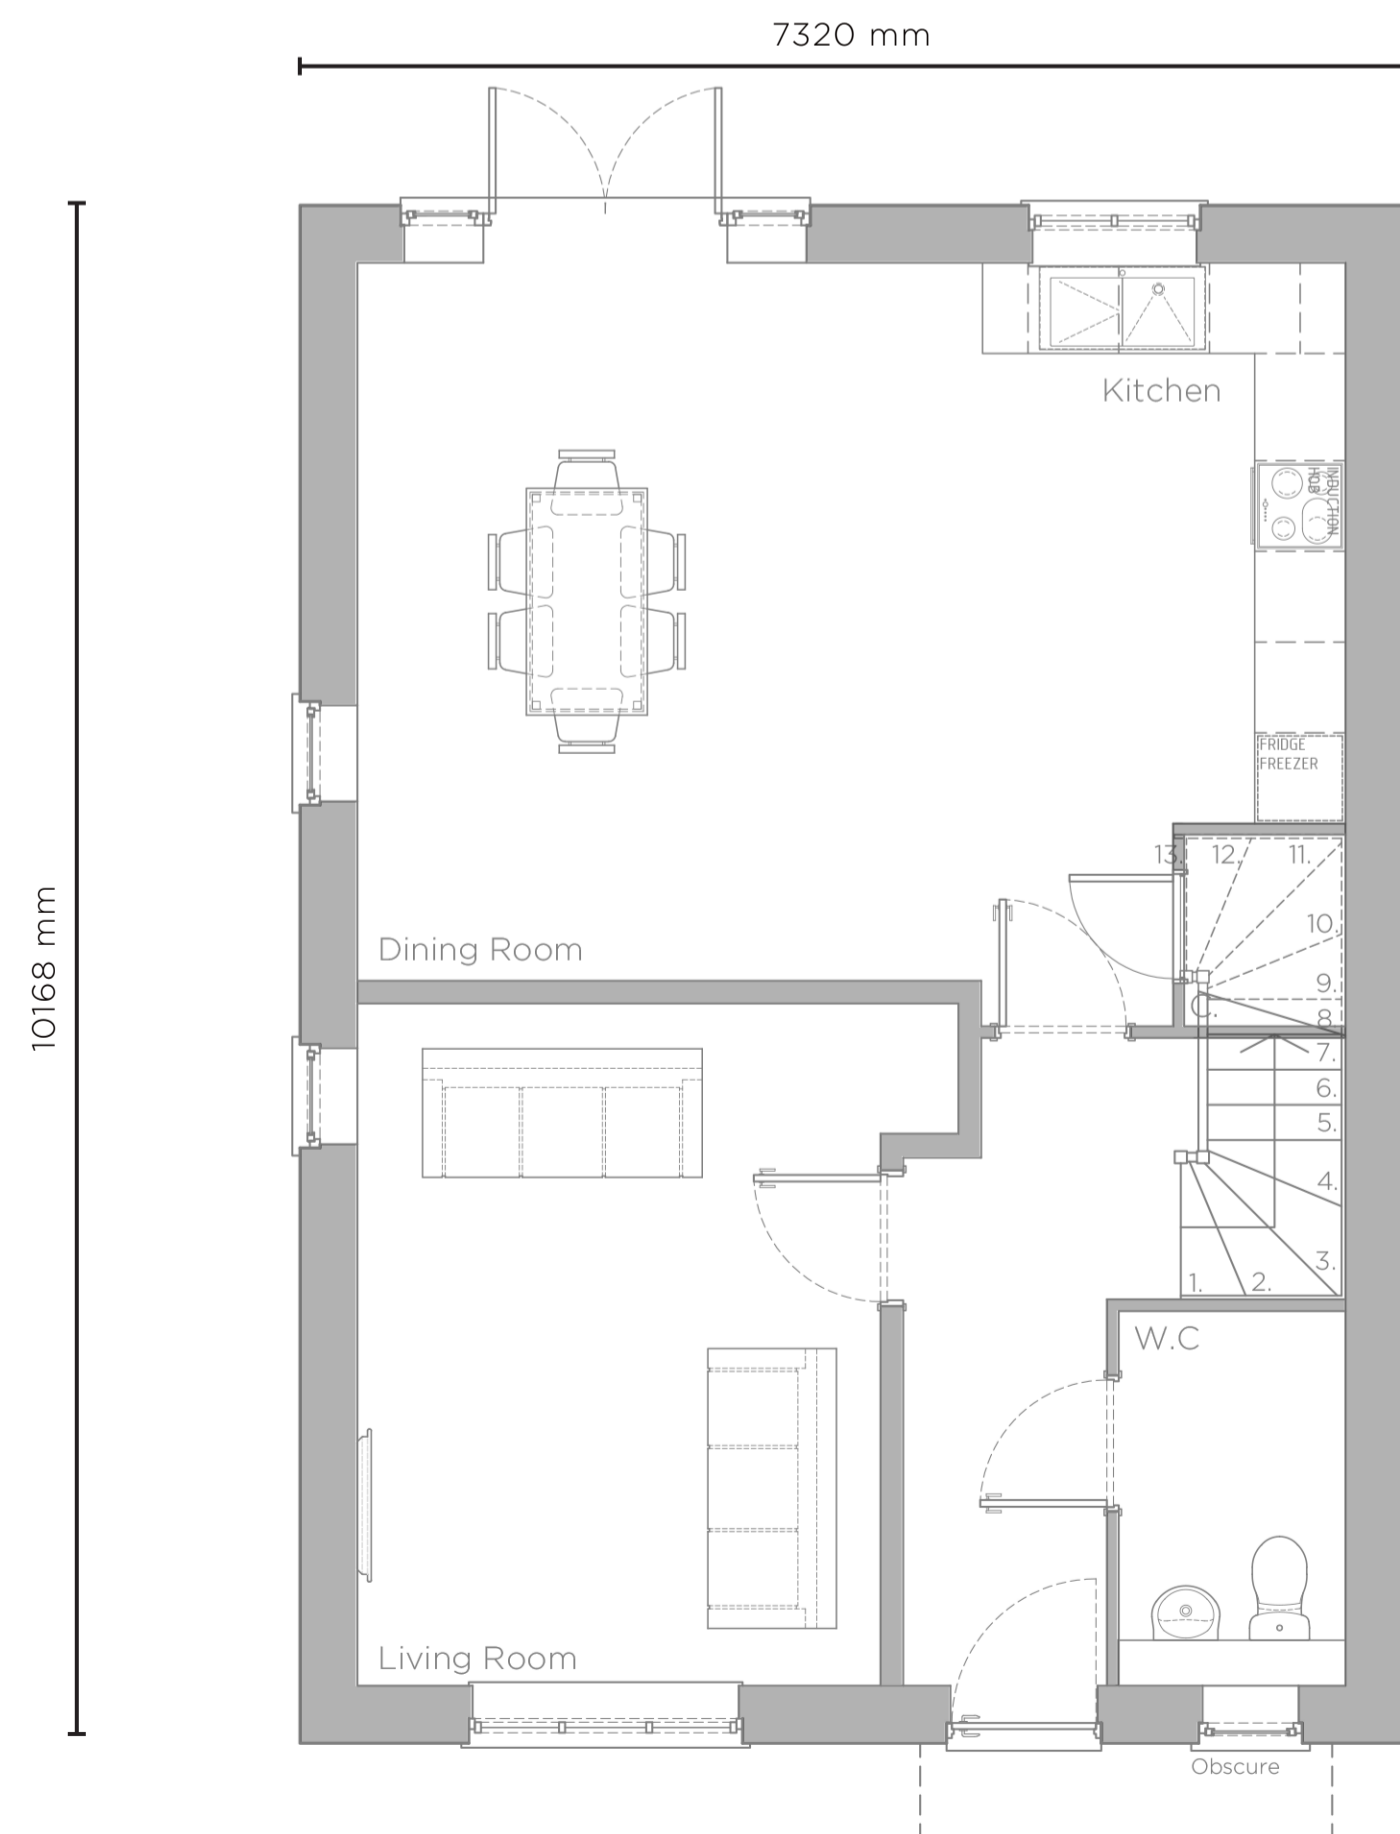

GROUND FLOOR PLAN

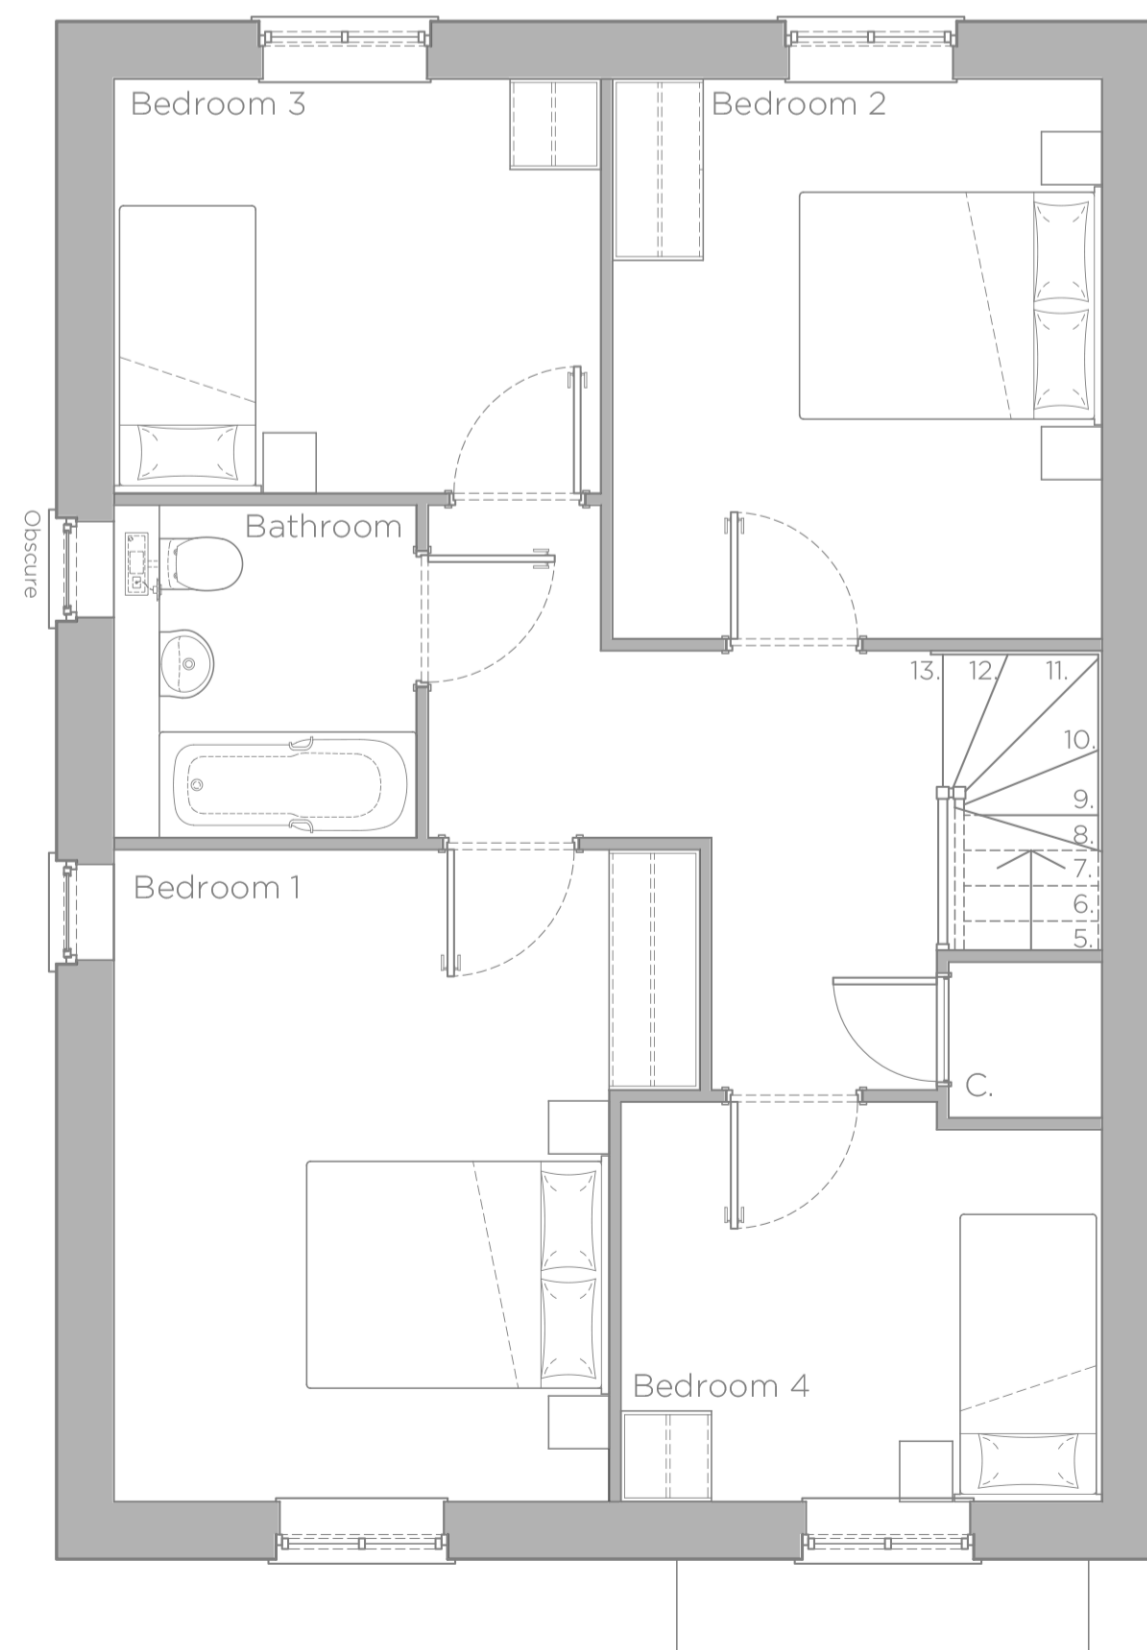

FIRST FLOOR PLAN



AS PROPOSED FLOOR PLANS