




APARTMENT TYPE A
GROUND FLOOR FLATS - M4(2)
1ST + 2ND FLOOR - NDSS
PLOTS: 41-49

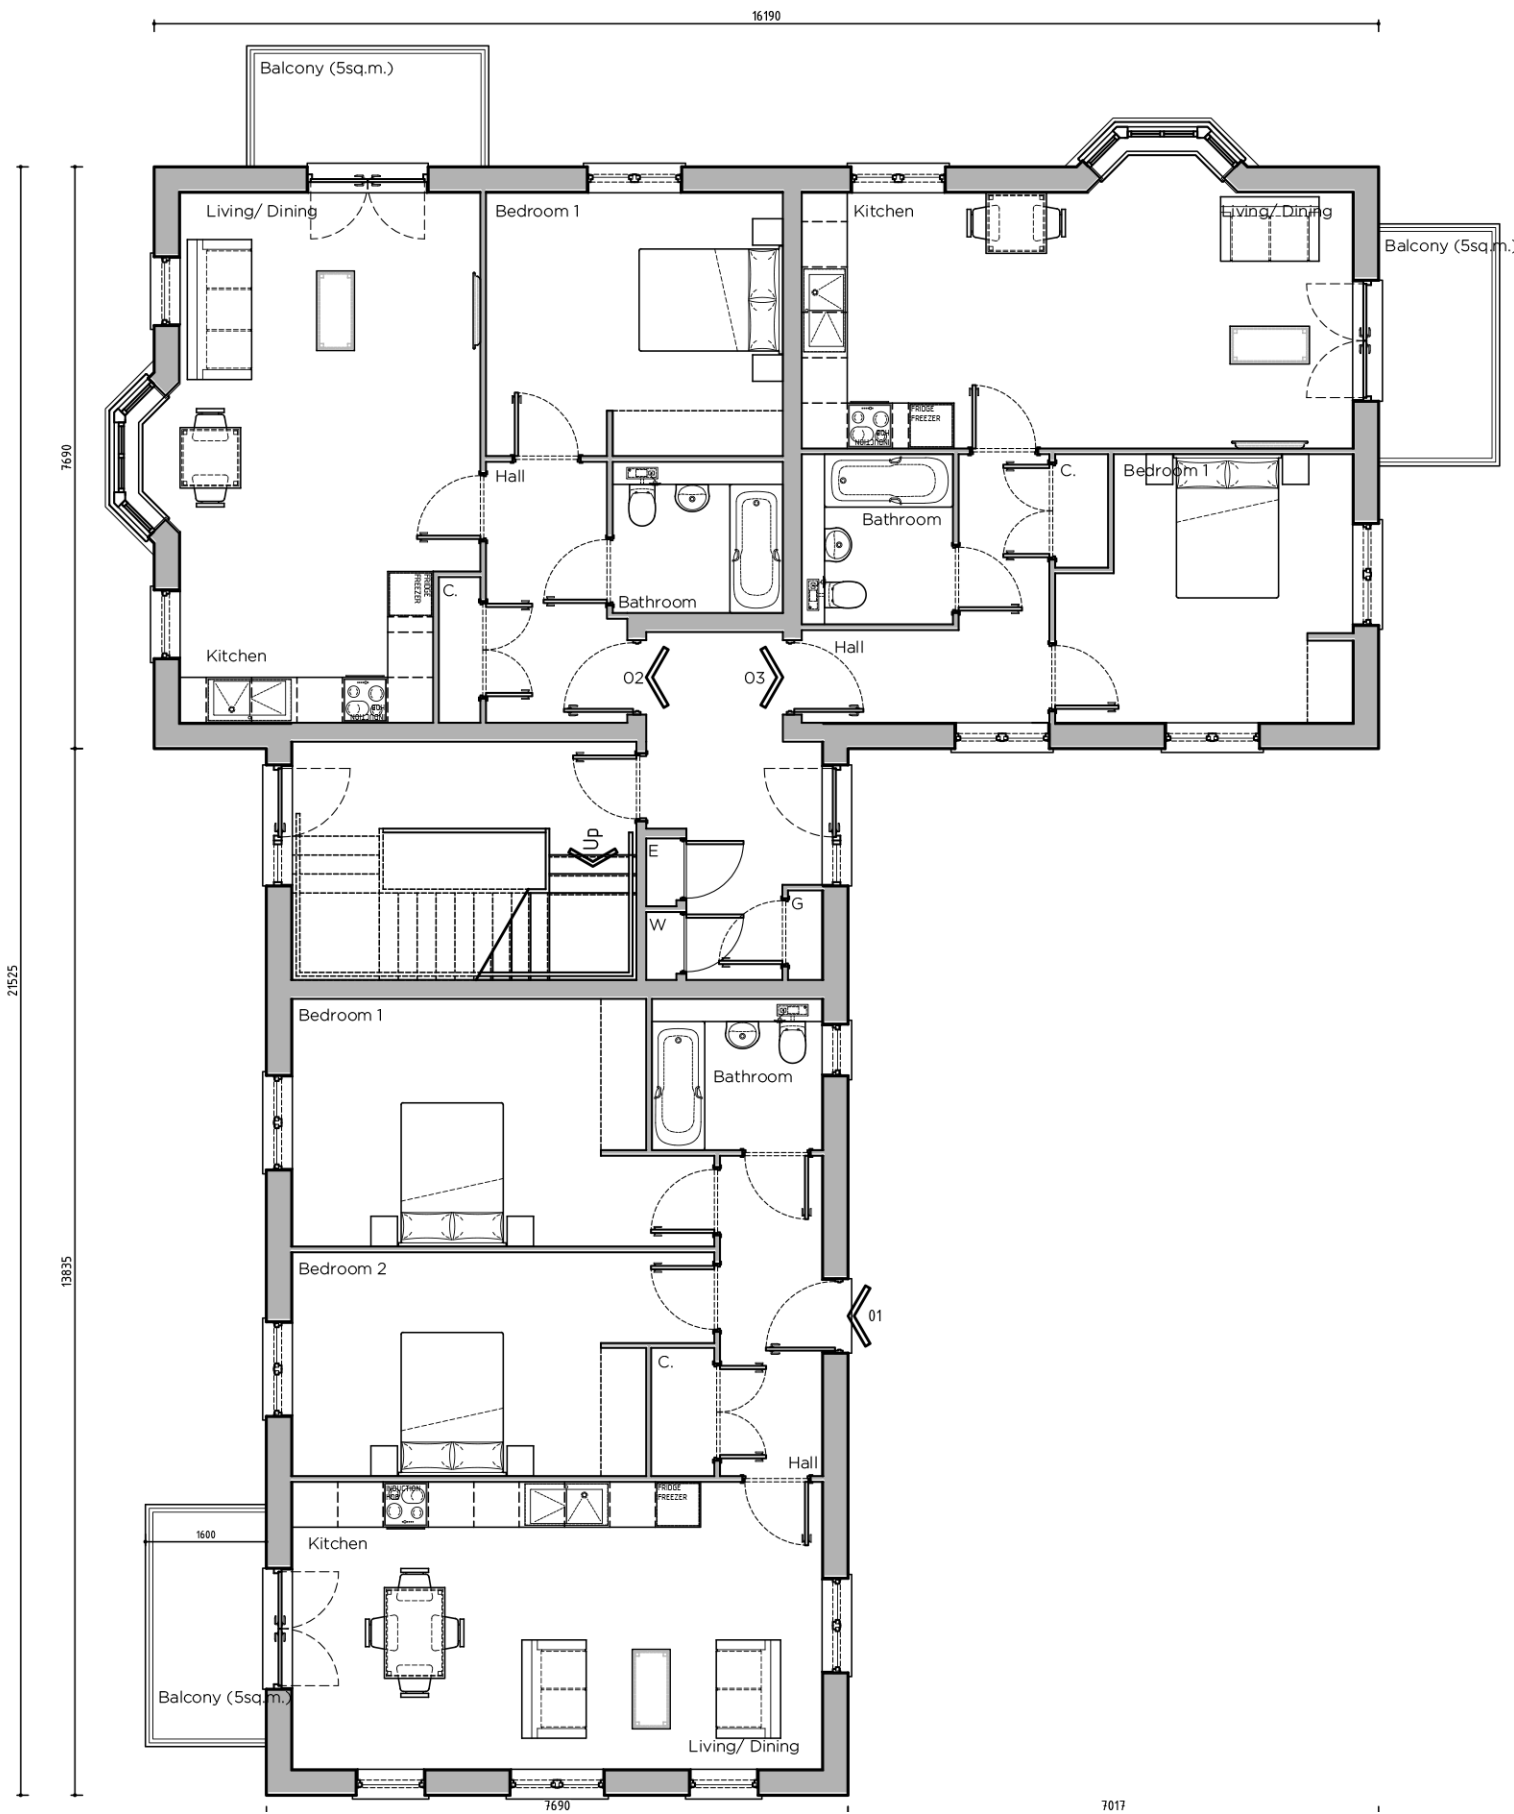

GROUND FLOOR PLAN

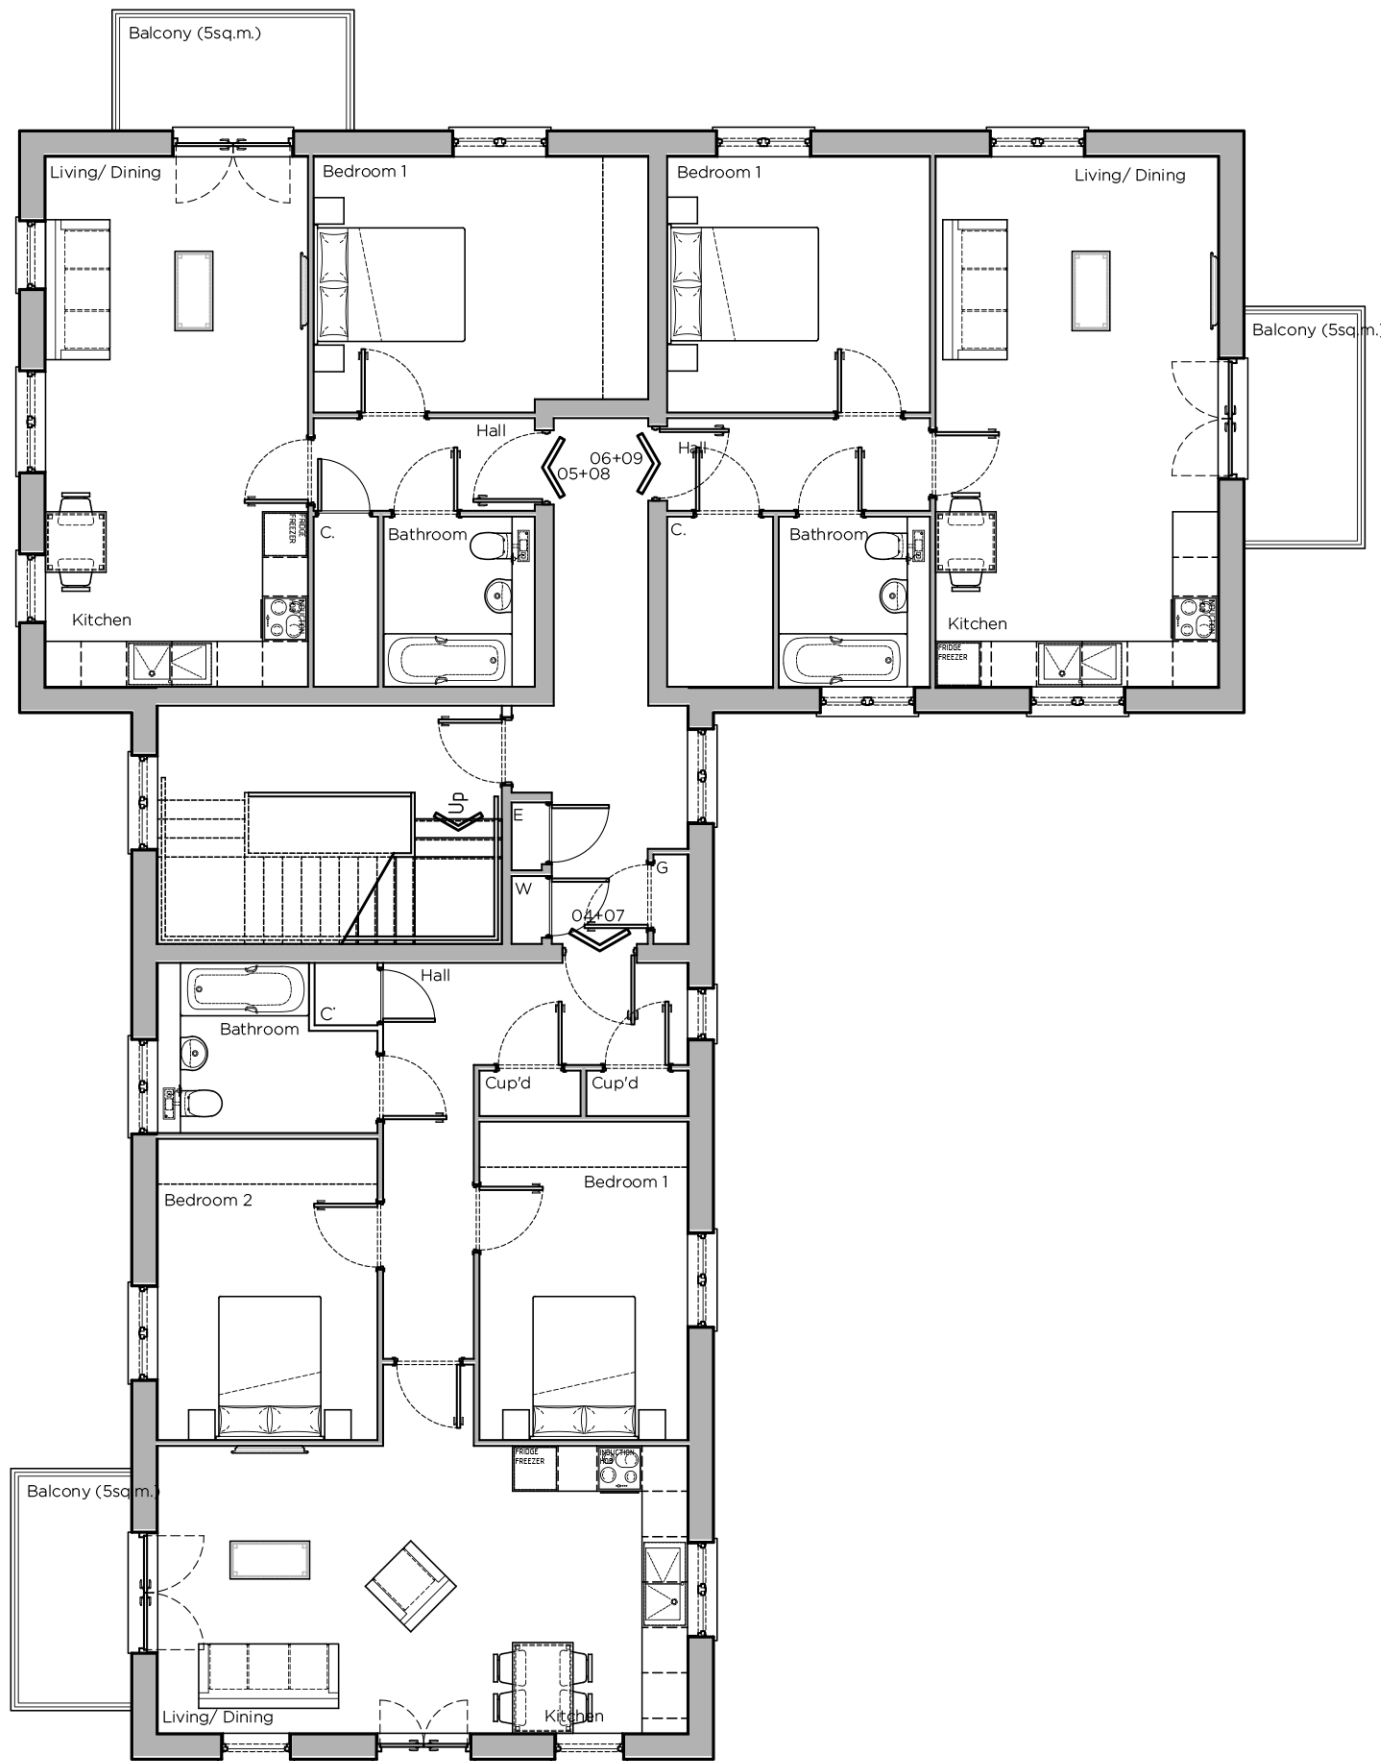

FIRST FLOOR PLAN

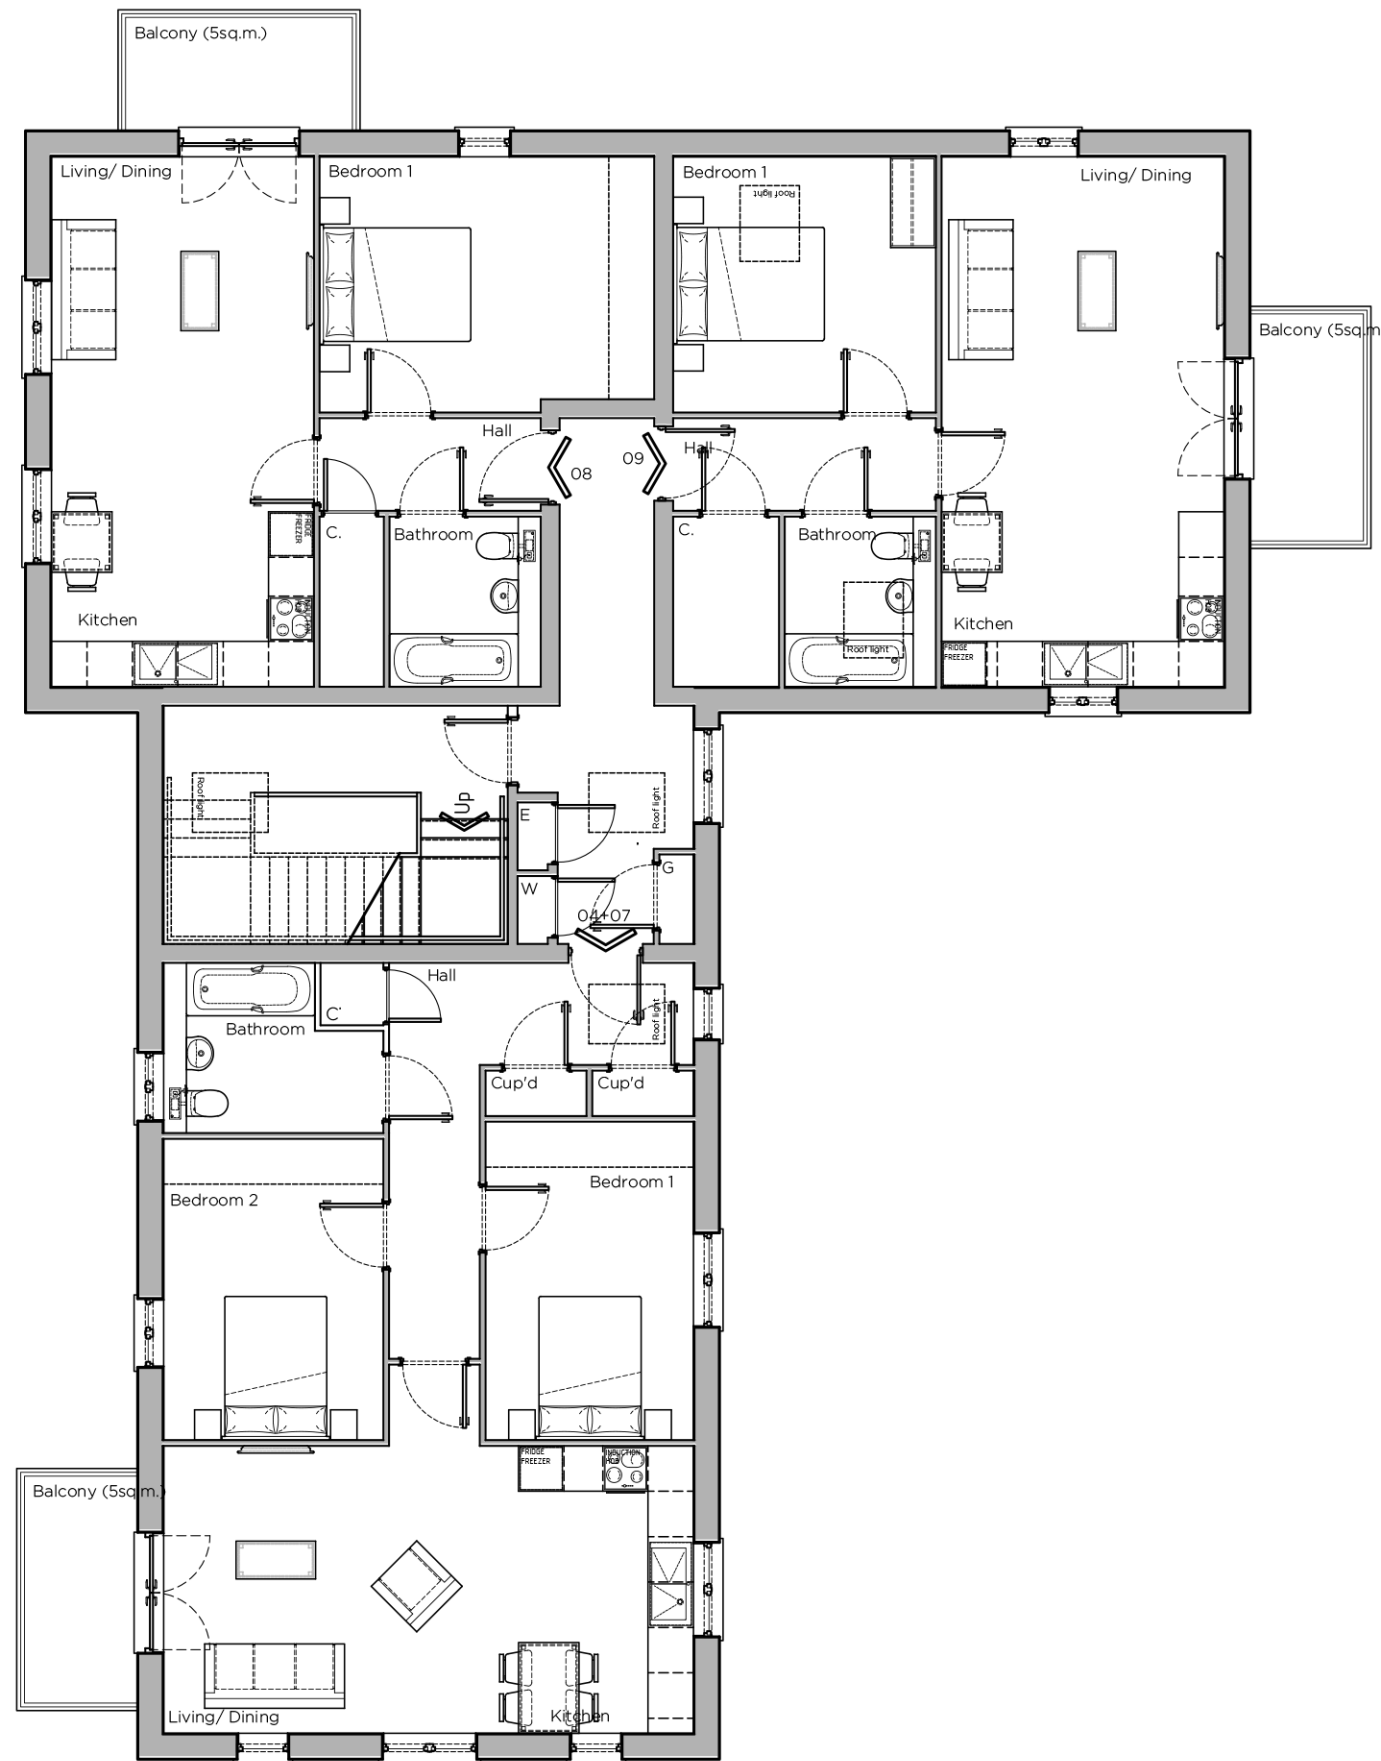

SECOND FLOOR PLAN