


HOUSE TYPE 2BED BUNGALOW  
AFFORDABLE - 76.6 SQM /  
825 SQFT  
M4(3) COMPLIANT  
PLOTS: 55, 123, 125-126



FRONT ELEVATION

FRONT ELEVATION

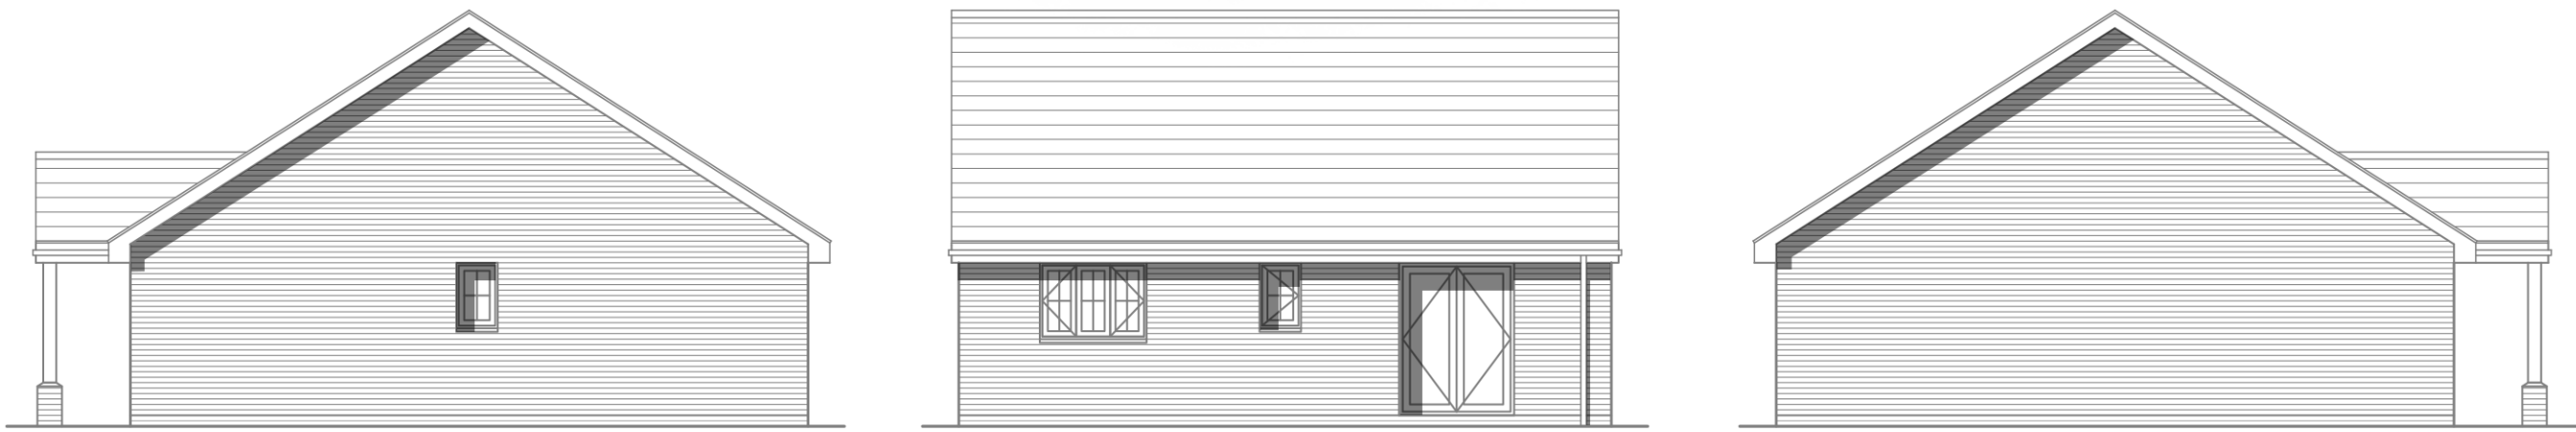


SIDE ELEVATION

REAR ELEVATION

SIDE ELEVATION



AS PROPOSED ELEVATIONS

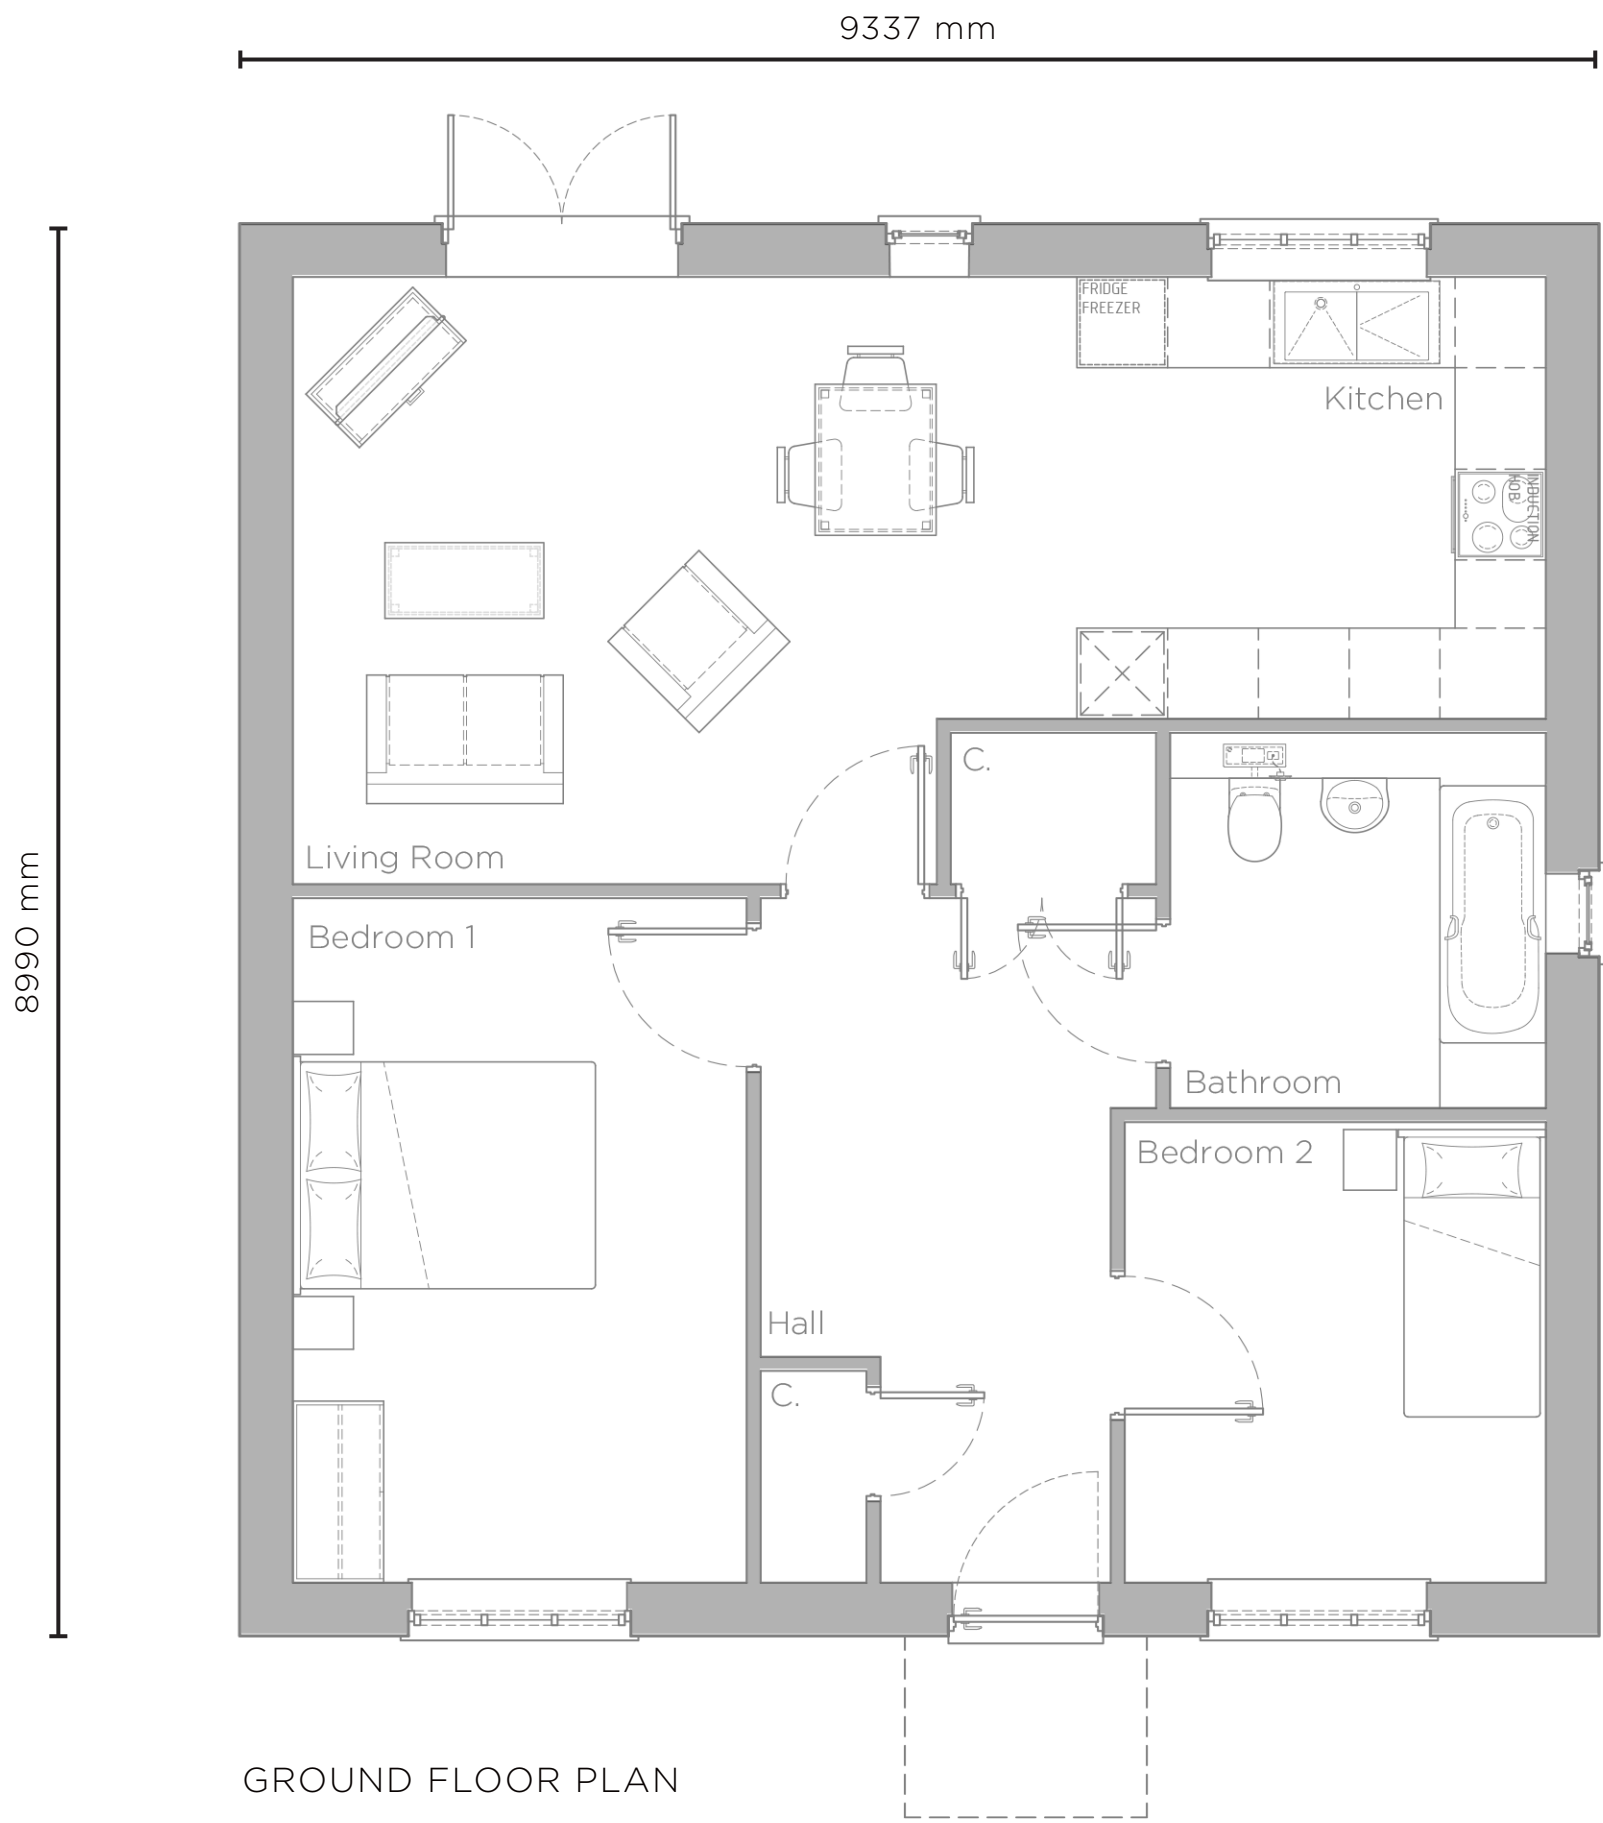

GROUND FLOOR PLAN



AS PROPOSED FLOOR PLANS