


HOUSE TYPE 3BED BUNGALOW
AFFORDABLE - 92.9 SQM /
1000 SQFT
M4(3) COMPLIANT
PLOTS 58, 88, 124



1:100
0m 1m 3m 6m

AS PROPOSED ELEVATIONS

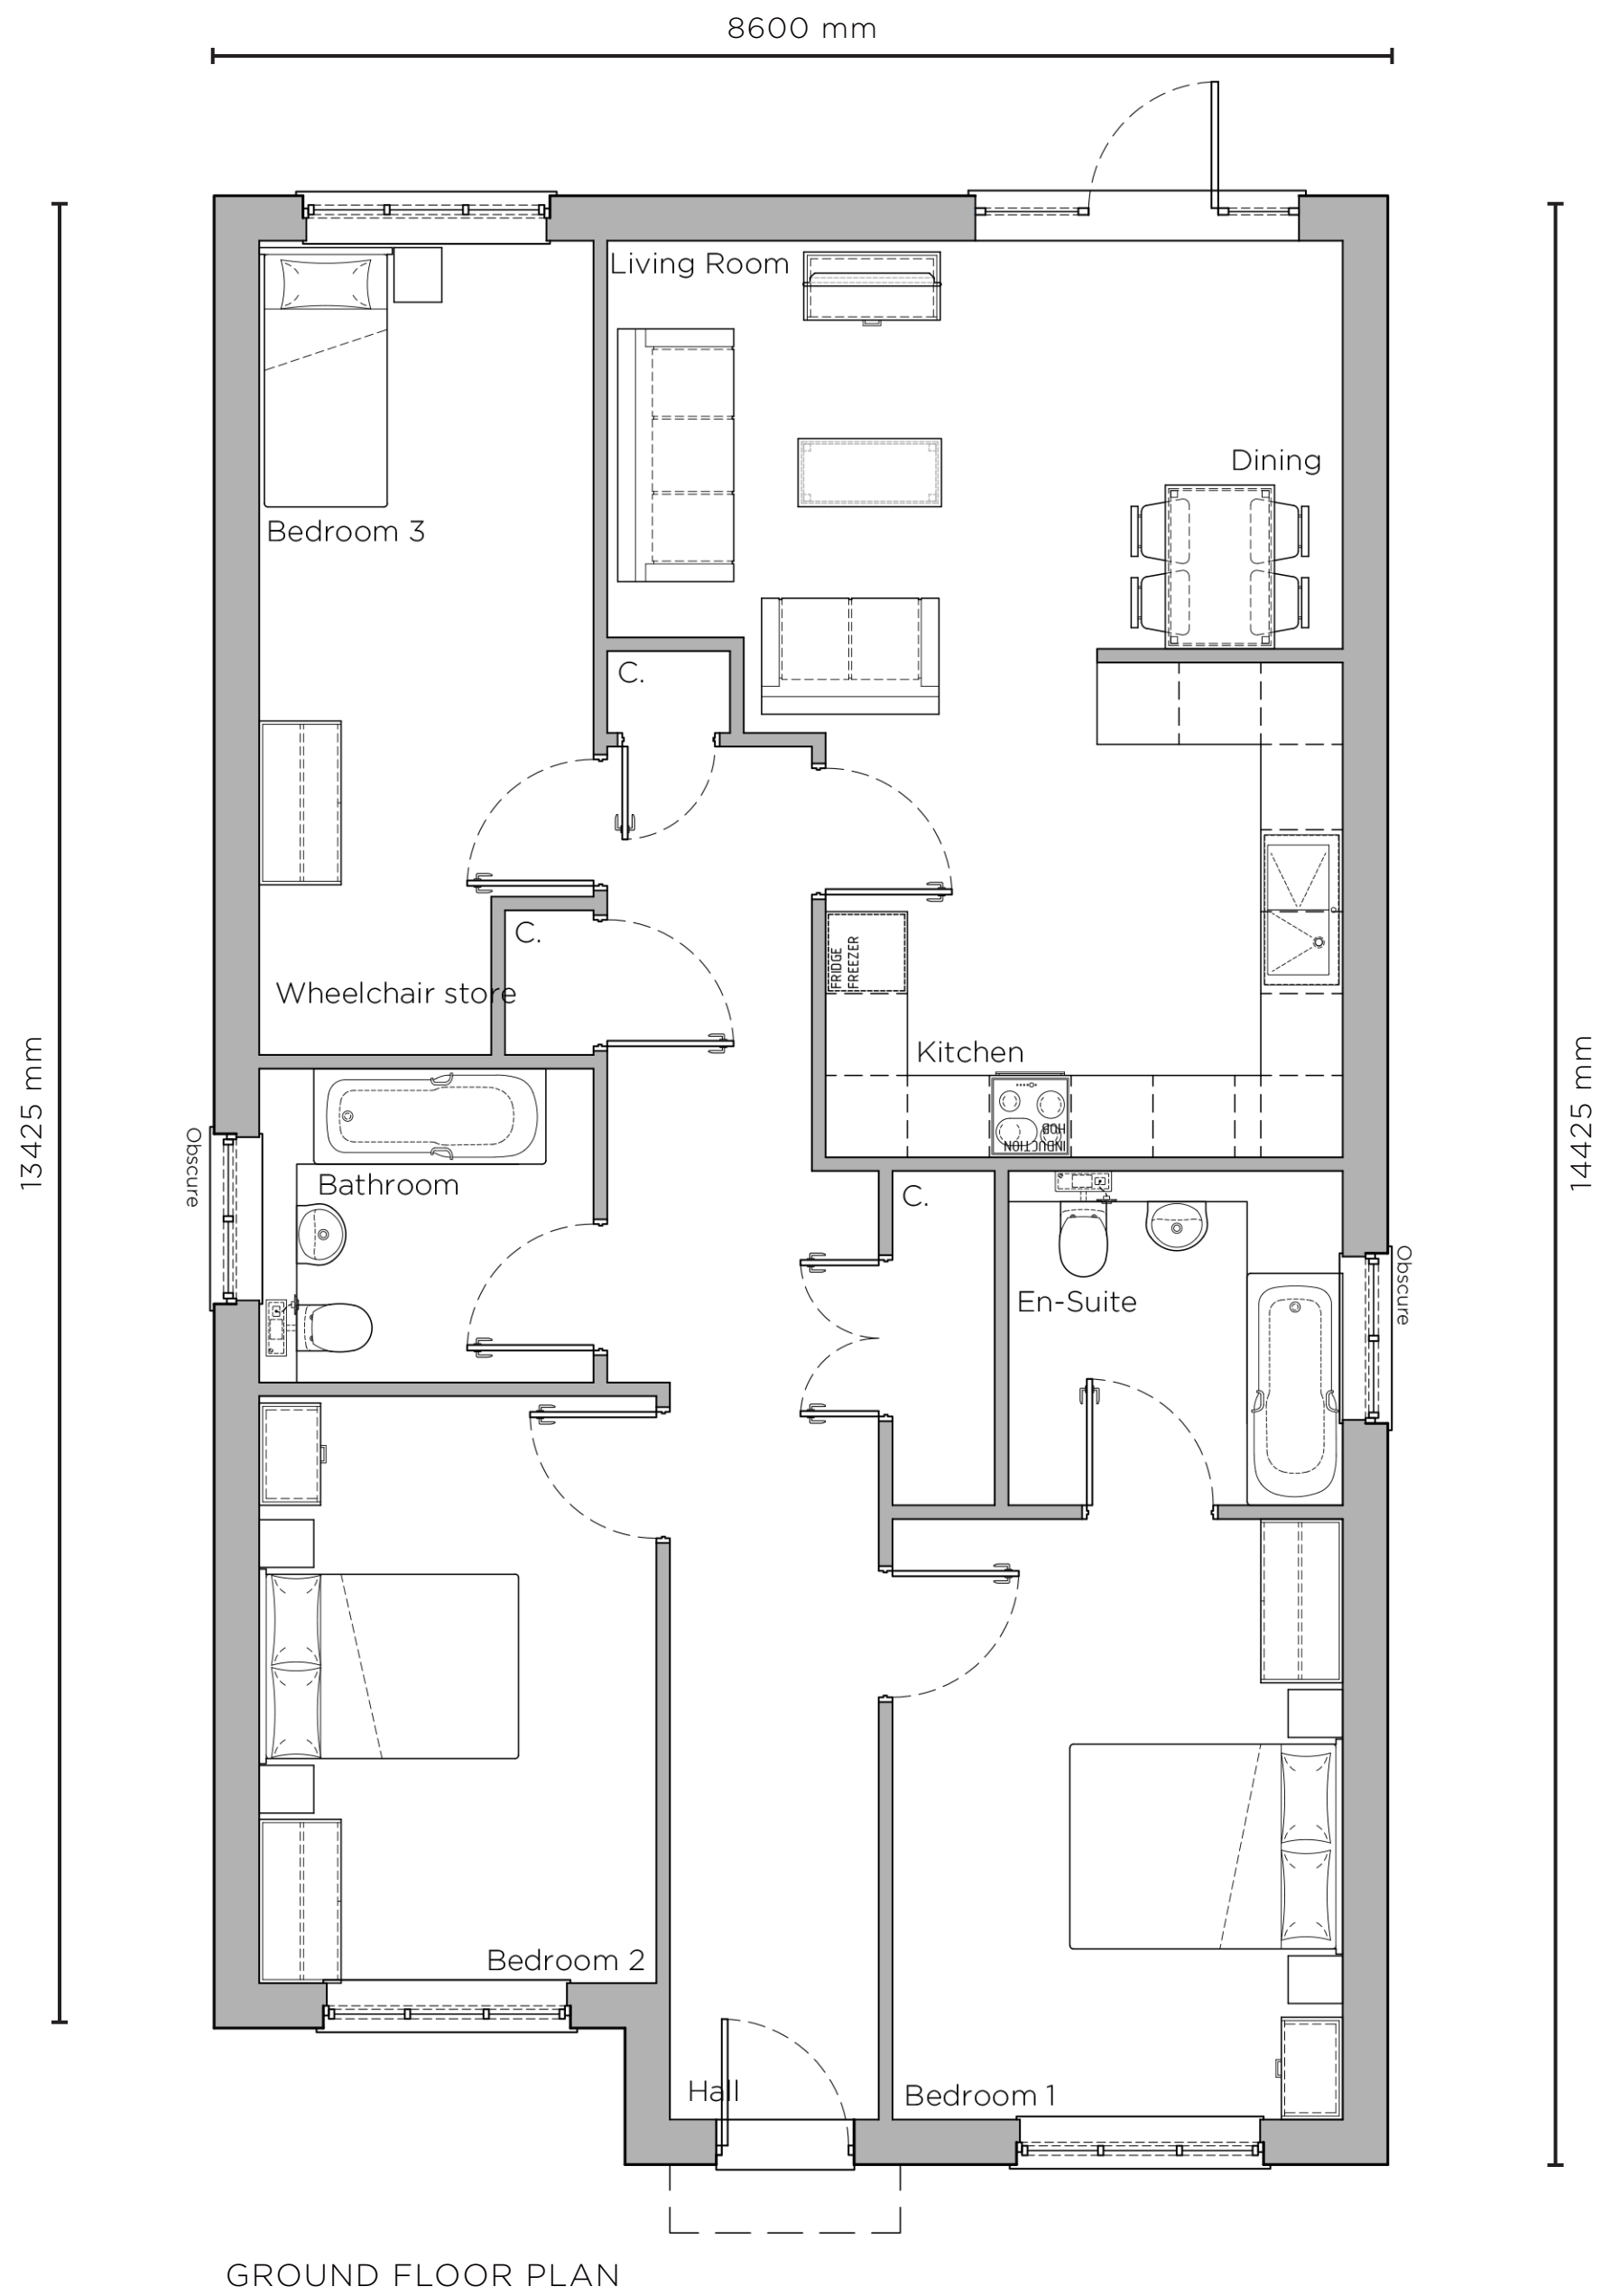

1:50
0mm 0.5m 1.5m 3m

AS PROPOSED FLOOR PLANS