


HOUSE TYPE 305 PRIVATE  
(TYPE A) -  
100.7 SQM / 1084 SQFT  
M4(2) COMPLIANT  
PLOTS: 34, 74, 93, 94, 135, 145-147



1:100  
0m 1m 3m 6m

AS PROPOSED ELEVATIONS

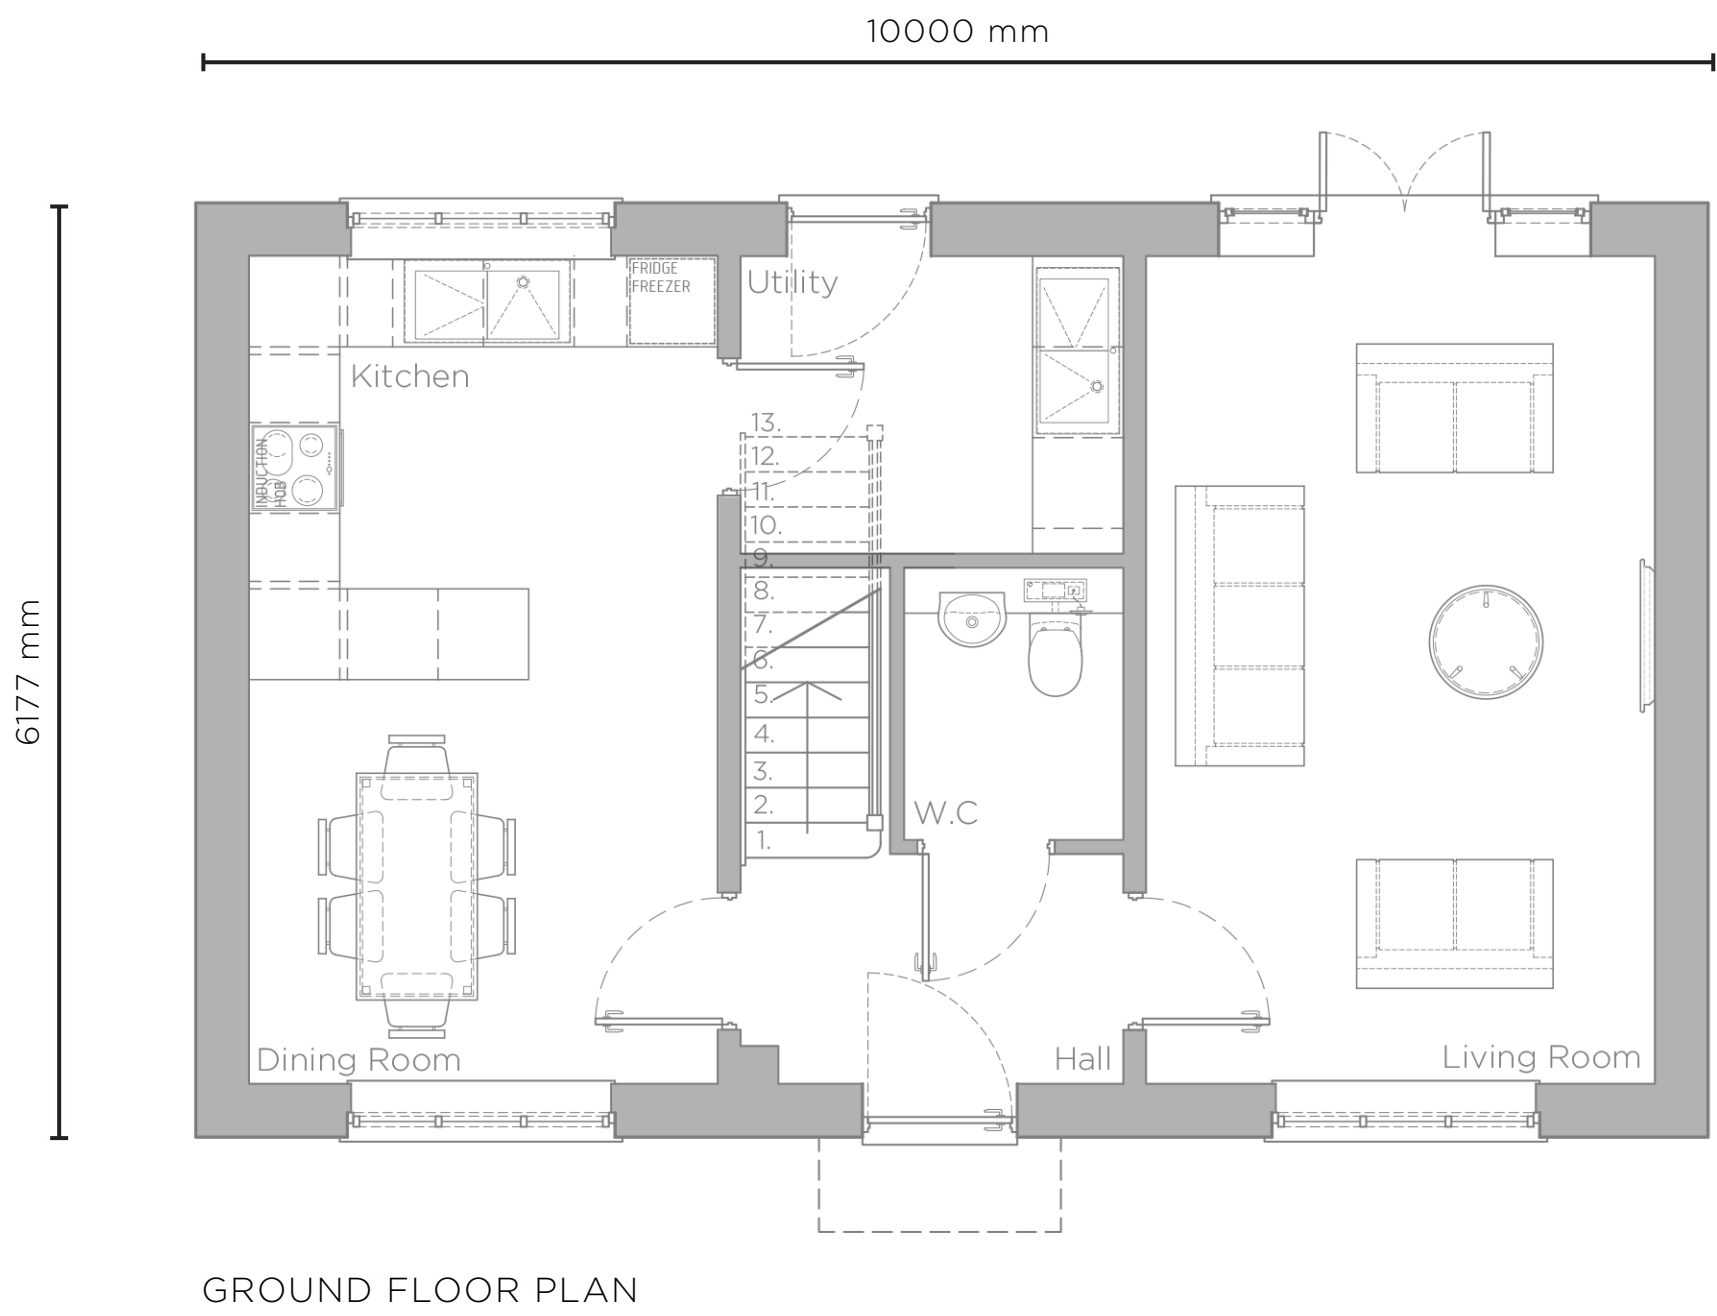

1:50  
0mm 0.5m 1.5m 3m

AS PROPOSED FLOOR PLANS

