



1000
0m 5m 10m

AS PROPOSED ELEVATIONS

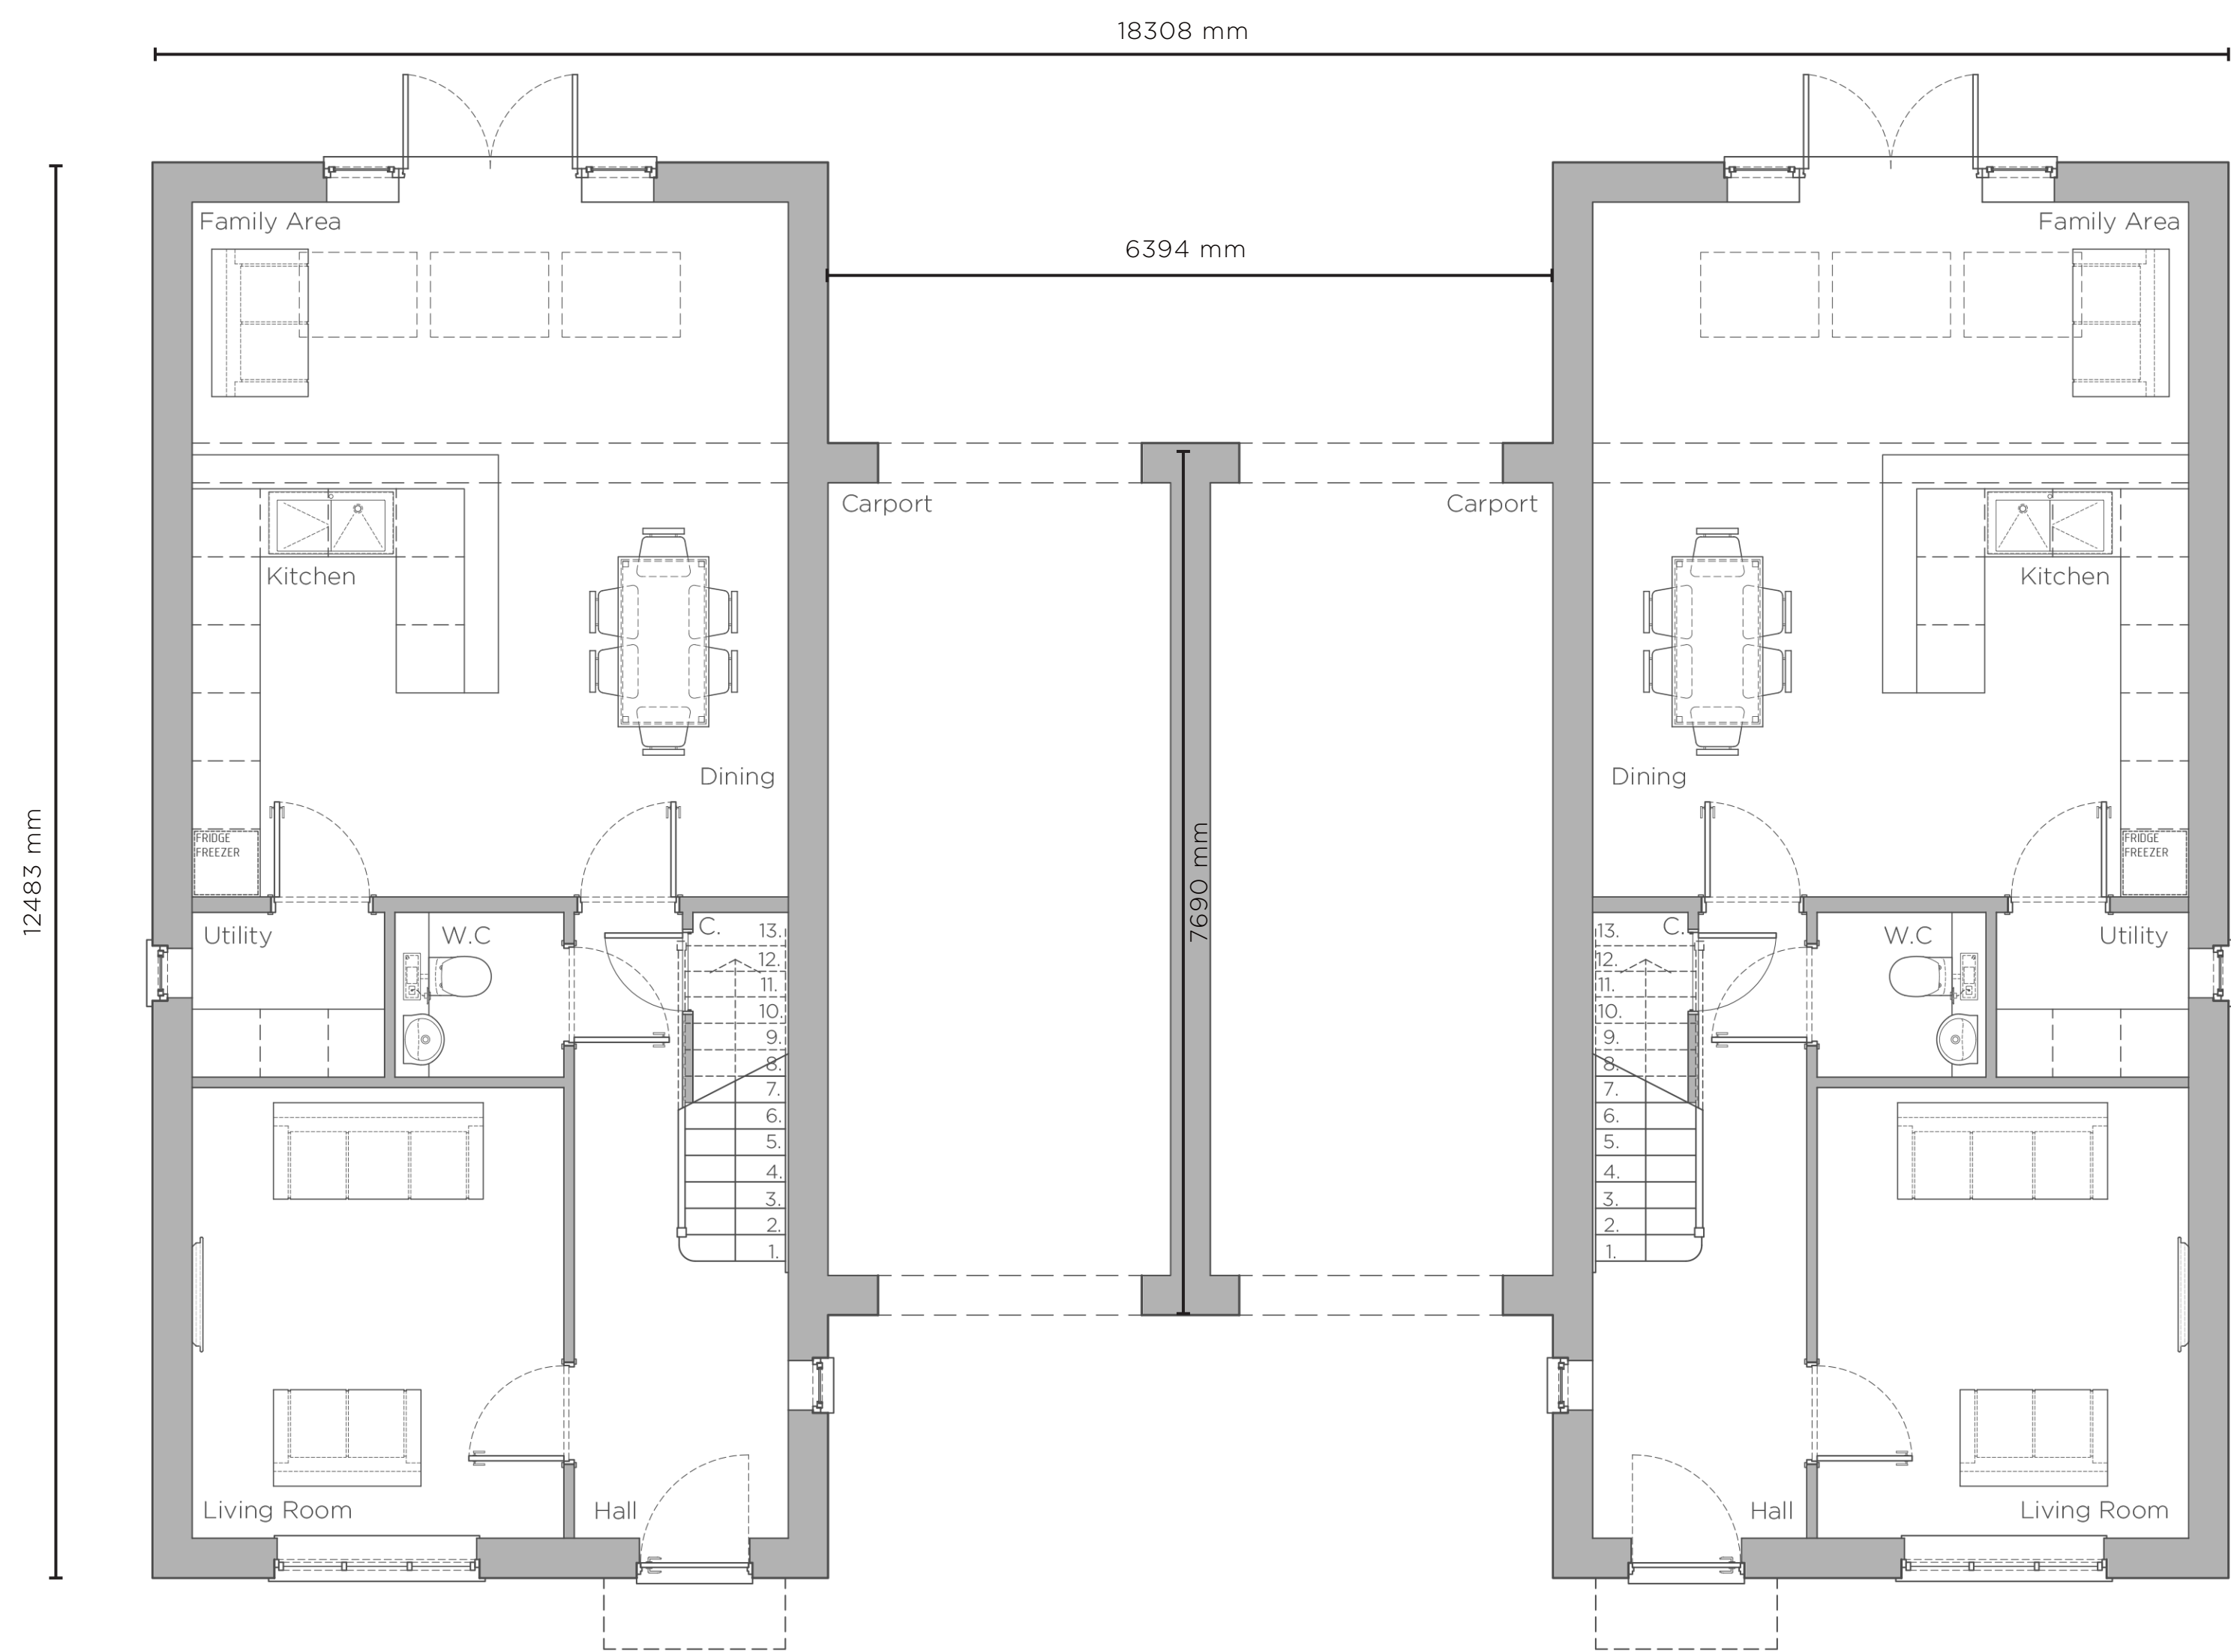

GROUND FLOOR PLAN

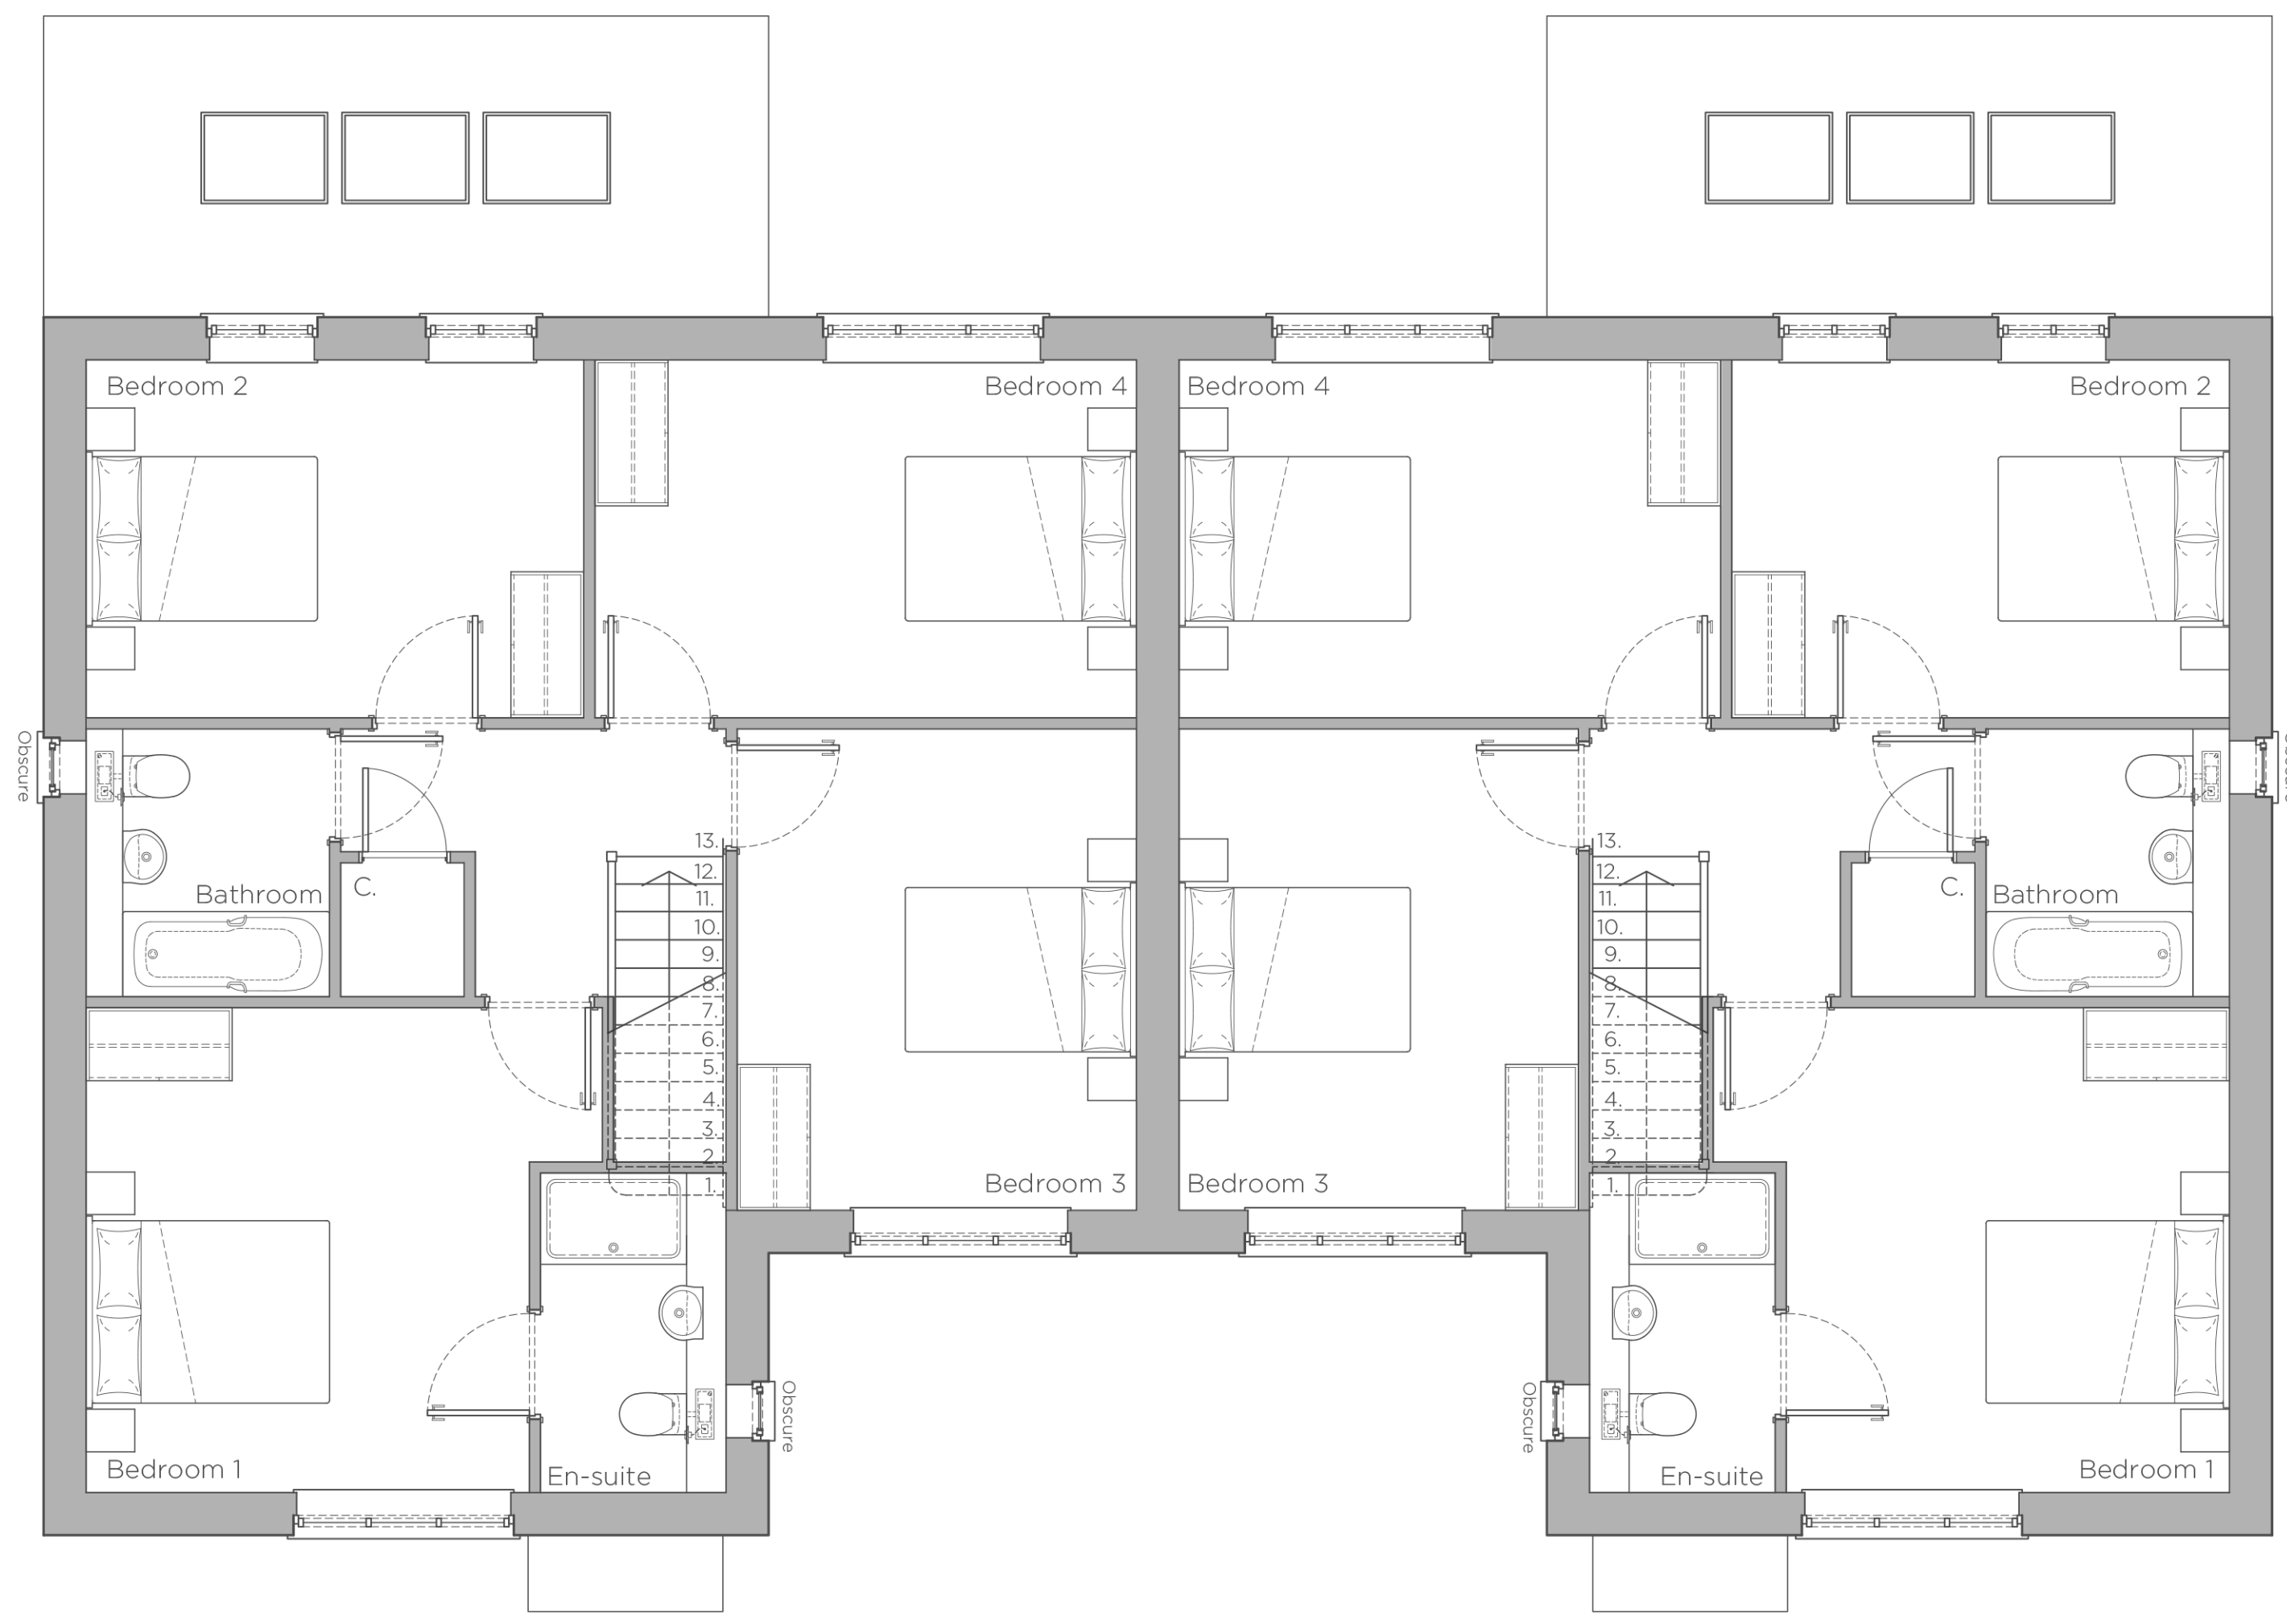

FIRST FLOOR PLAN

150
0m 5m 10m

AS PROPOSED FLOOR PLANS