


HOUSE TYPE 412 PRIVATE -  
145.76 SQM / 1569 SQFT  
M4(2) COMPLIANT  
PLOTS: 4, 24, 25, 28, 65, 105, 153,  
157, 162, 163, 166, 172.




1:100  
0m 1m 3m 6m

AS PROPOSED ELEVATIONS

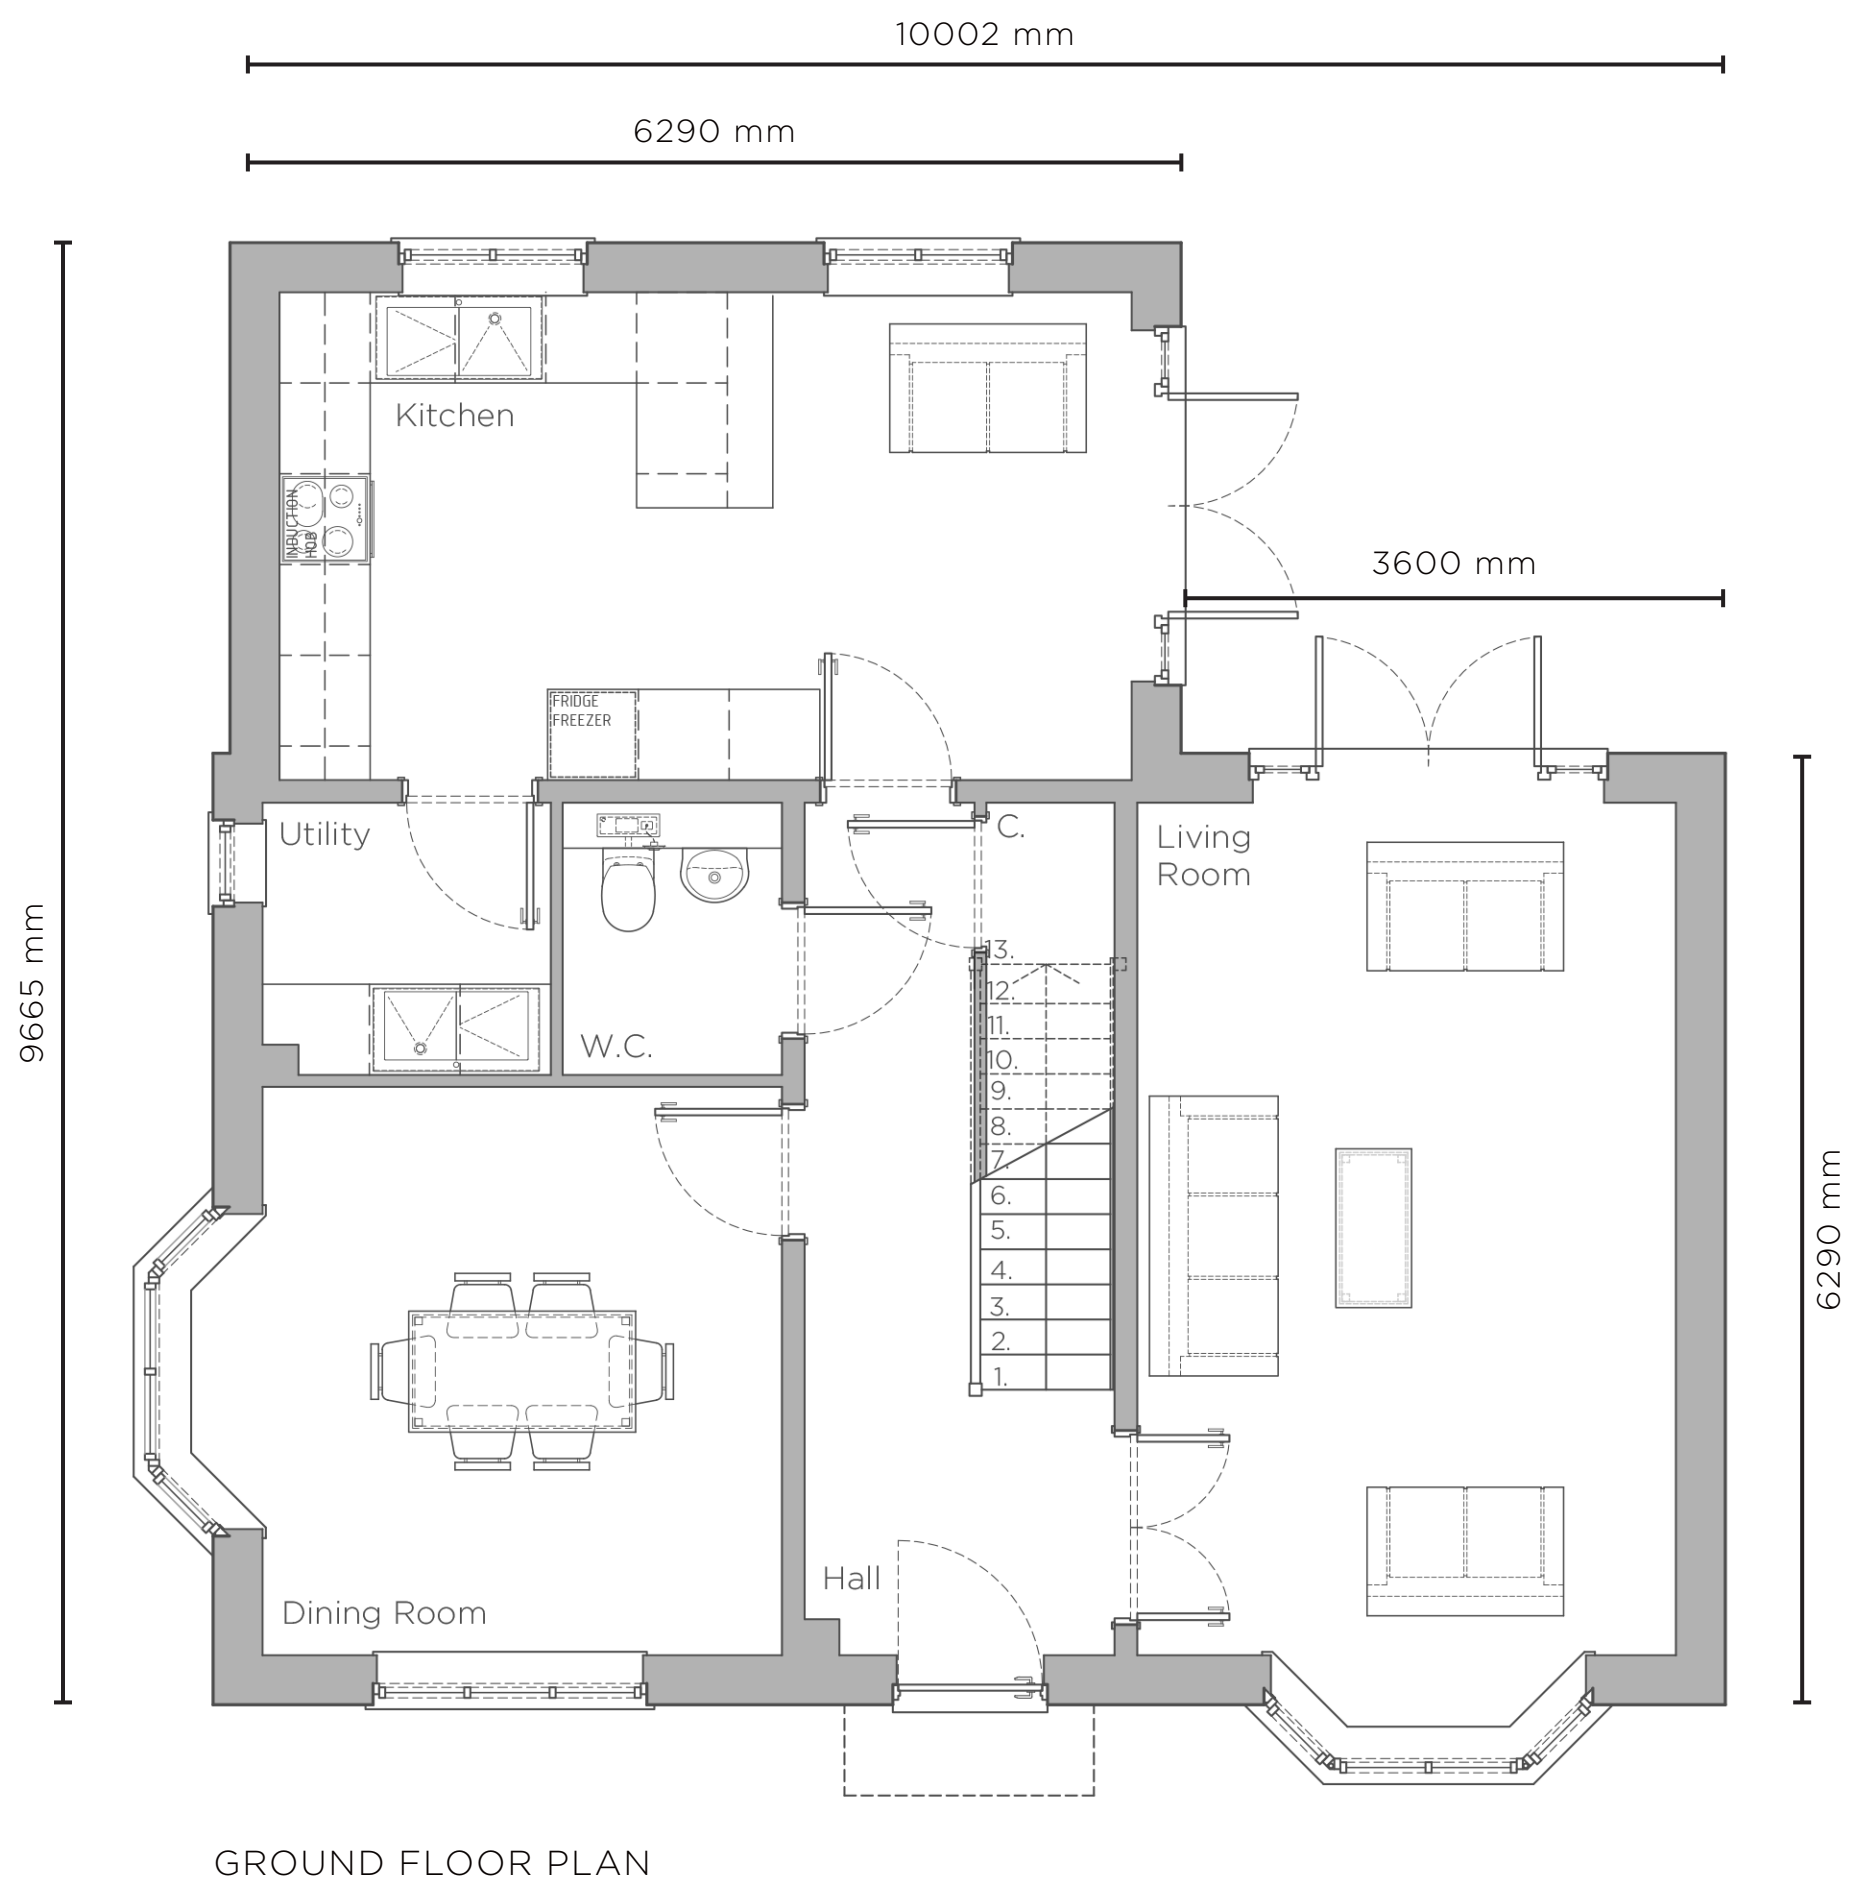

GROUND FLOOR PLAN

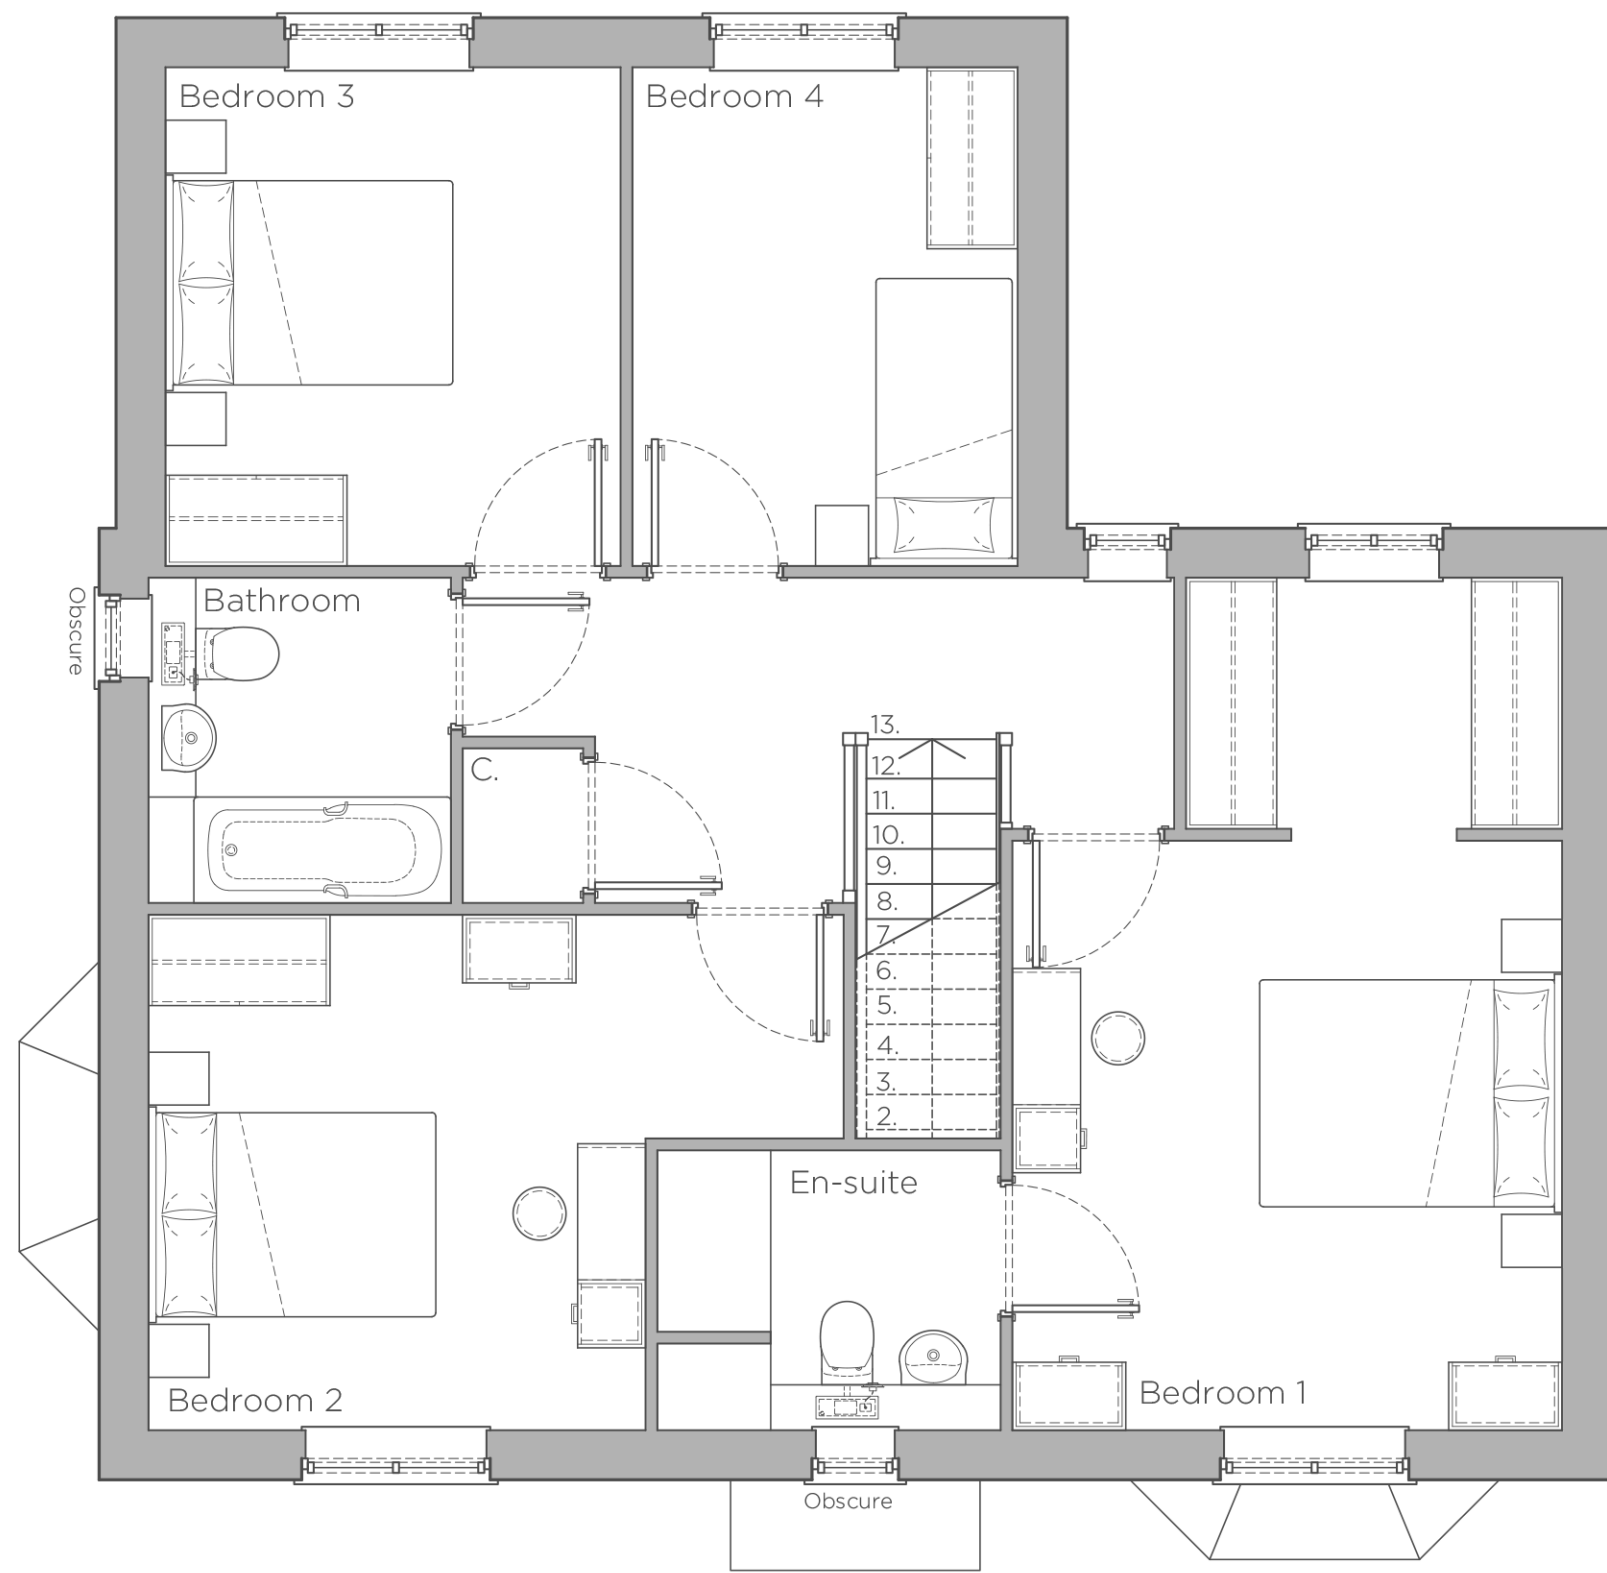

FIRST FLOOR PLAN

1:50  
0mm 0.5m 1.5m 3m

AS PROPOSED FLOOR PLANS