




AS PROPOSED ELEVATIONS

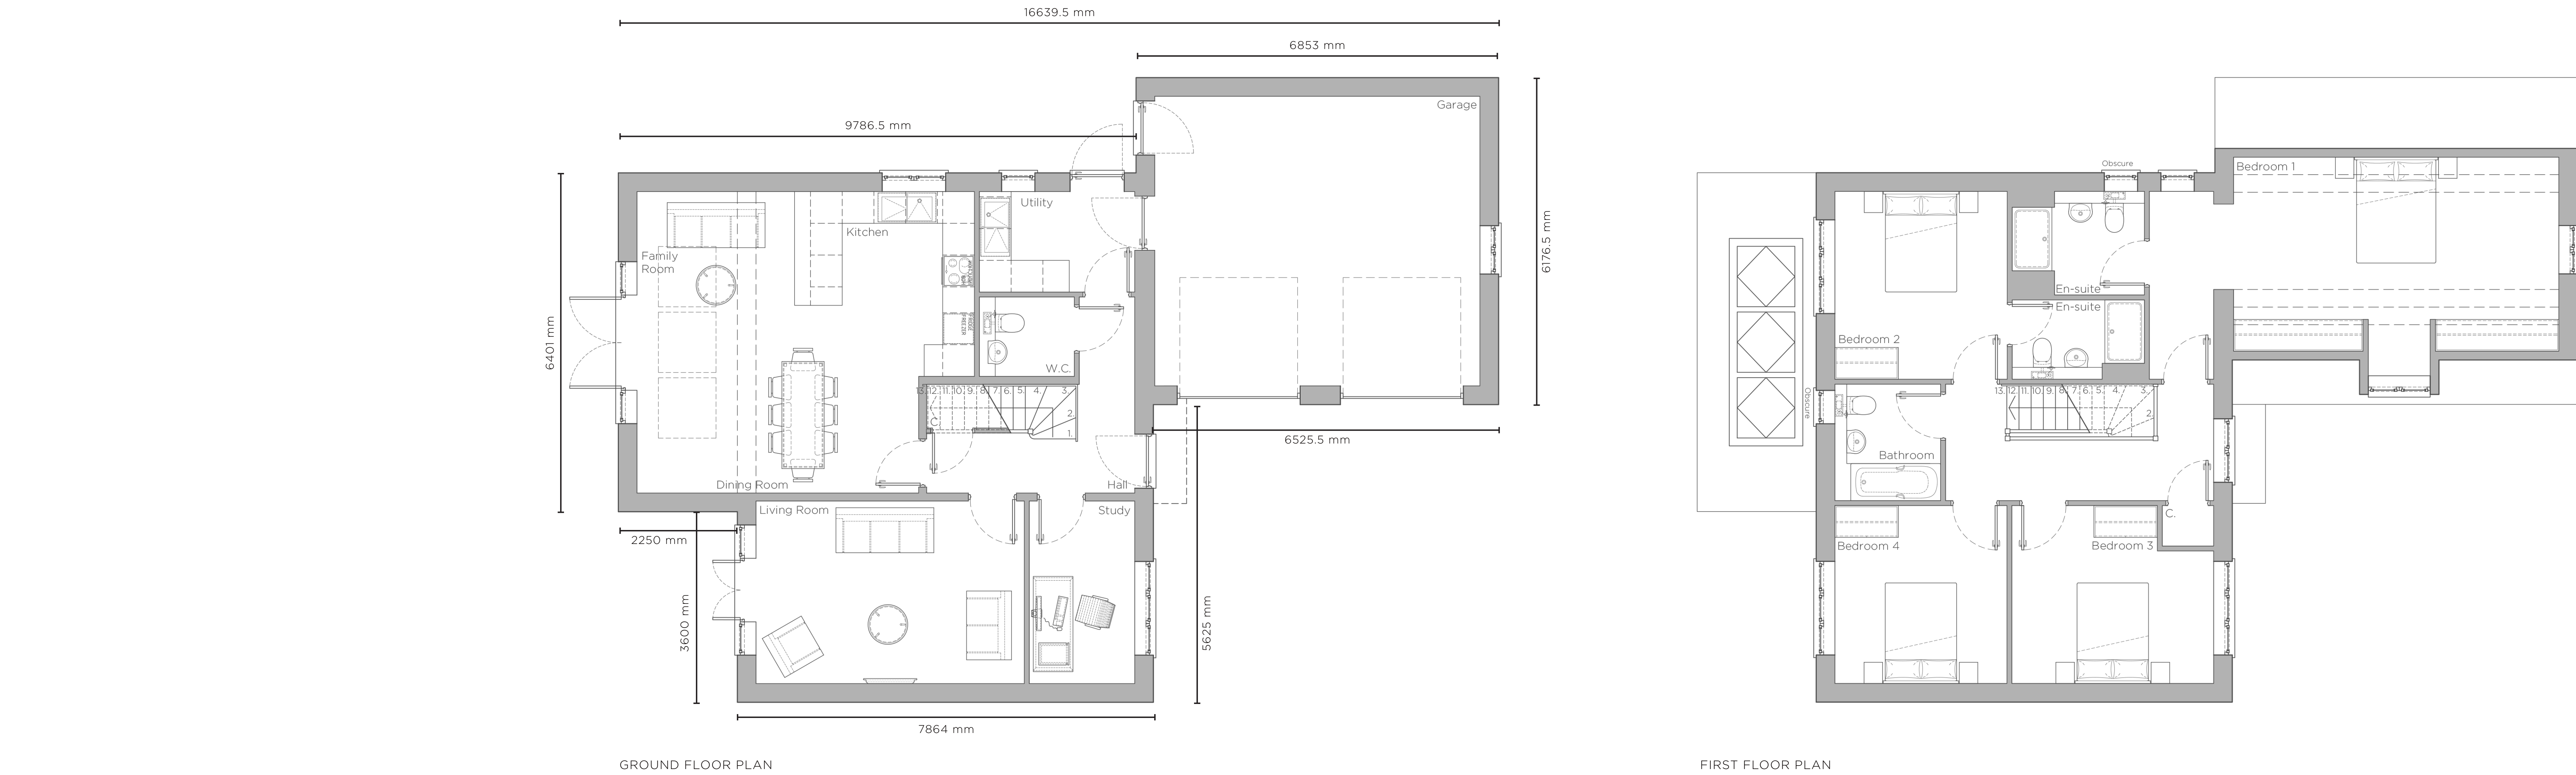

GROUND FLOOR PLAN

FIRST FLOOR PLAN