


Hart Road, Thundersley

Design copyright is vested in the Company below from whom consent must be obtained for copying or reproducing this drawing.

Planning

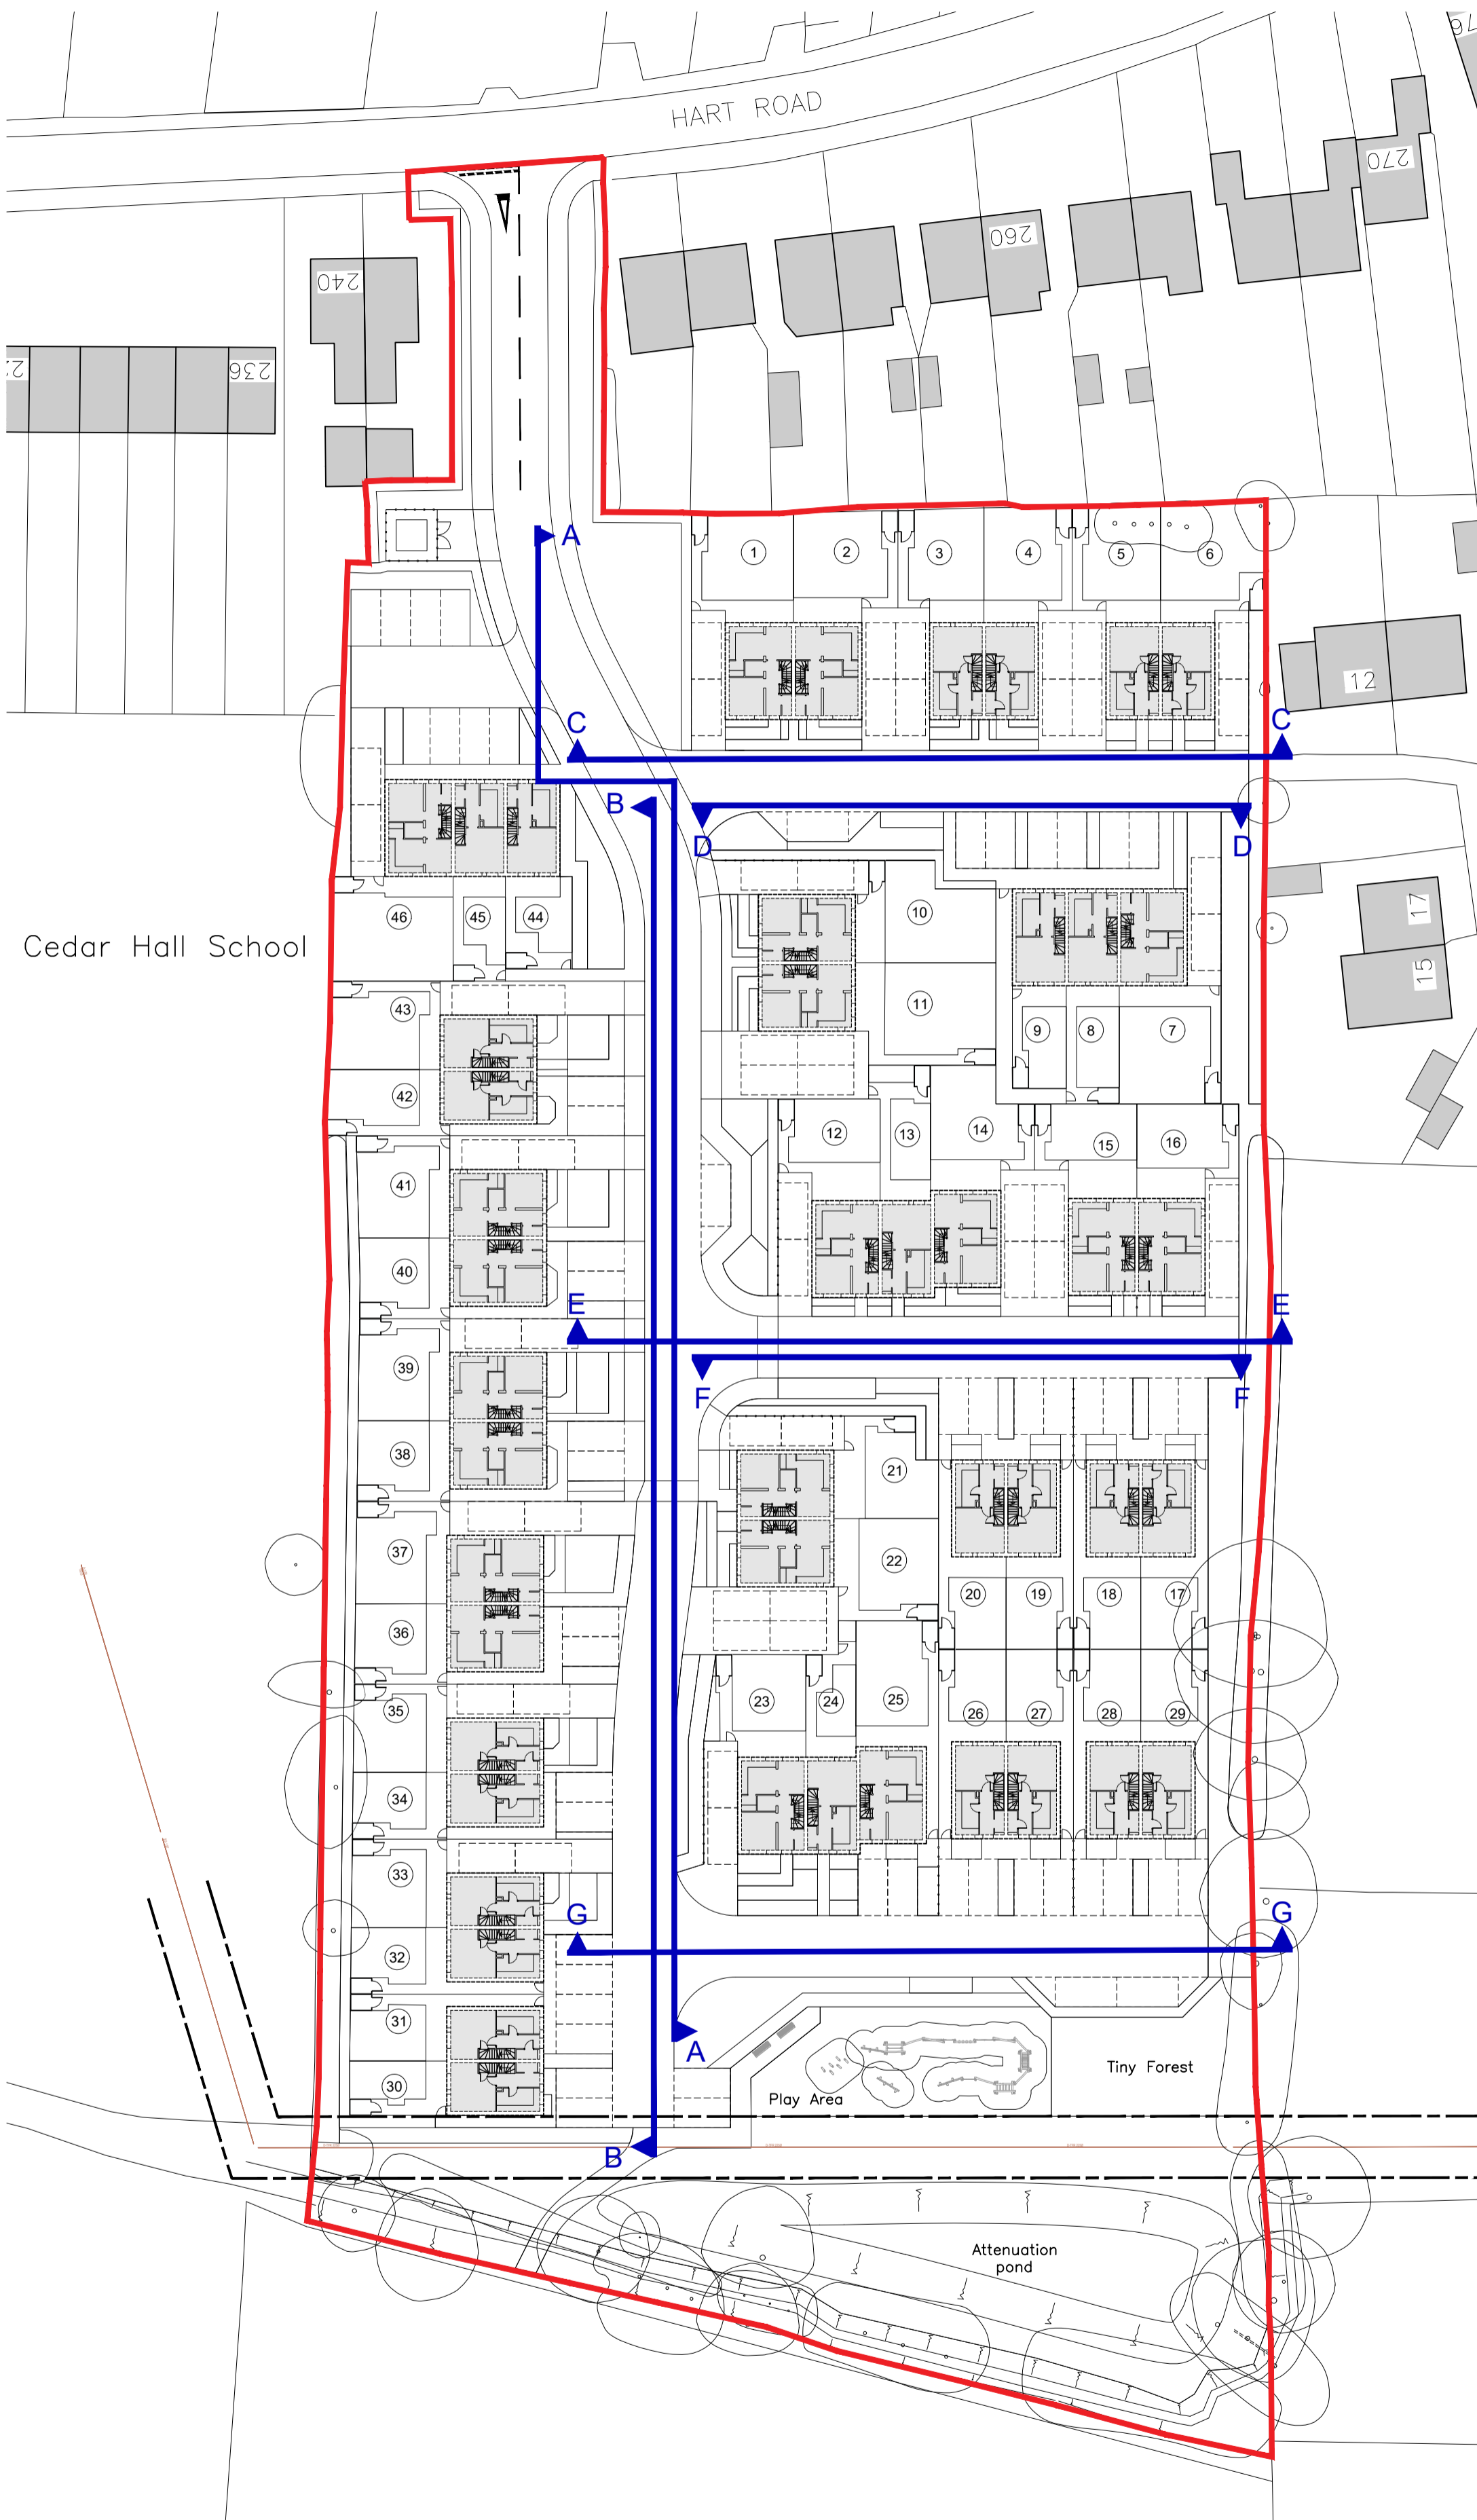

0 5m 10m 15m 20m 25m 30m 35m 40m
SCALE 1:500

Schedule of Accommodation						
Plot No.	Type	Storeys	Beds/People	Internal m ²	Area ft ²	Parking Spaces
1	House	2	3b/5p	106.0	1141	2
2	House	2	3b/5p	106.0	1141	2
3	House	2	2b/4p	82.4	887	2
4	House	2	2b/4p	82.4	887	2
5	House	2	2b/4p	82.4	887	2
6	House	2	2b/4p	82.4	887	2
7	House	2	3b/5p	106.0	1141	2
8	House	2	2b/4p	82.4	887	2
9	House	2	2b/4p	82.4	887	2
10	House	2	3b/5p	106.0	1141	2
11	House	2	3b/5p	106.0	1141	2
12	House	2	3b/5p	106.0	1141	2
13	House	2	2b/4p	82.4	887	2
14	House	2	3b/5p	106.0	1141	2
15	House	2	3b/5p	106.0	1141	2
16	House	2	3b/5p	106.0	1141	2
17	House	2	2b/4p	82.4	887	2
18	House	2	2b/4p	82.4	887	2
19	House	2	2b/4p	82.4	887	2
20	House	2	2b/4p	82.4	887	2
21	House	2	3b/5p	106.0	1141	2
22	House	2	3b/5p	106.0	1141	2
23	House	2	3b/5p	106.0	1141	2
24	House	2	2b/4p	82.4	887	2
25	House	2	3b/5p	106.0	1141	2
26	House	2	2b/4p	82.4	887	2
27	House	2	2b/4p	82.4	887	2
28	House	2	2b/4p	82.4	887	2
29	House	2	2b/4p	82.4	887	2
30	House	2	2b/4p	82.4	887	2
31	House	2	2b/4p	82.4	887	2
32	House	2	2b/4p	82.4	887	2
33	House	2	2b/4p	82.4	887	2
34	House	2	2b/4p	82.4	887	2
35	House	2	2b/4p	82.4	887	2
36	House	2	3b/5p	106.0	1141	2
37	House	2	3b/5p	106.0	1141	2
38	House	2	3b/5p	106.0	1141	2
39	House	2	3b/5p	106.0	1141	2
40	House	2	3b/5p	106.0	1141	2
41	House	2	3b/5p	106.0	1141	2
42	House	2	2b/4p	82.4	887	2
43	House	2	2b/4p	82.4	887	2
44	House	2	2b/4p	82.4	887	2
45	House	2	2b/4p	82.4	887	2
46	House	2	3b/5p	106.0	1141	2
Total				4262	45880	92

Proposed Street Scenes

For Proposed Street Scenes A-G, see Ashby Design drg. 59/19/FUL/PL2001.

Proposed Block Plan



13 Arm & Sword Lane
Old Hatfield - Herts - AL9 5EH
www.AshbyDesign.co.uk
01707 270 077

Project
Hart Road,
Thundersley
Title
Proposed Block Plan
Scale
1:500 @ A2

Date
December '21

Drawn
LS/CP
Checked
LS

Drawing No.
519/19/FUL/PL1003

Revision