

- Notes:
- 1. Do not scale from this drawing. If in doubt refer to the project manager for clarification.
 - 2. All dimensions are shown in metres unless otherwise stated.
 - 3. Layout based on Ordnance Survey MasterMap, © Crown Copyright 2018. All rights reserved. Licence number 100022432.

- Key:
- OS Map
 - Existing Road Markings
 - Proposed Road Markings
 - Road Markings to be Removed

P0	01/05/25	Initial Concept	HJ	BG	ARM
Rev	Date	Revision details	Drawn	Check.	Approv

© This drawing is the property of SYSTRA Limited and the information can only be reproduced with their prior permission.



1 Carey Lane
London
EC2V 8AE

T +44 (0)20 3855 0079
E uk_london@systra.com
W www.systra.co.uk

Client




Project

Castlepoint Local Plan
Transport Assessment

Title

Junction 3 - Mitigation Proposal
General Arrangement

Date	01/05/2025	Drawn	HJ	Checked	BG	Approved	ARM
Original drg. size	A3	Scale	1:500	Drawing Status	Preliminary		
Drawing Number	23H92-DWG-103-01					Rev.	P0

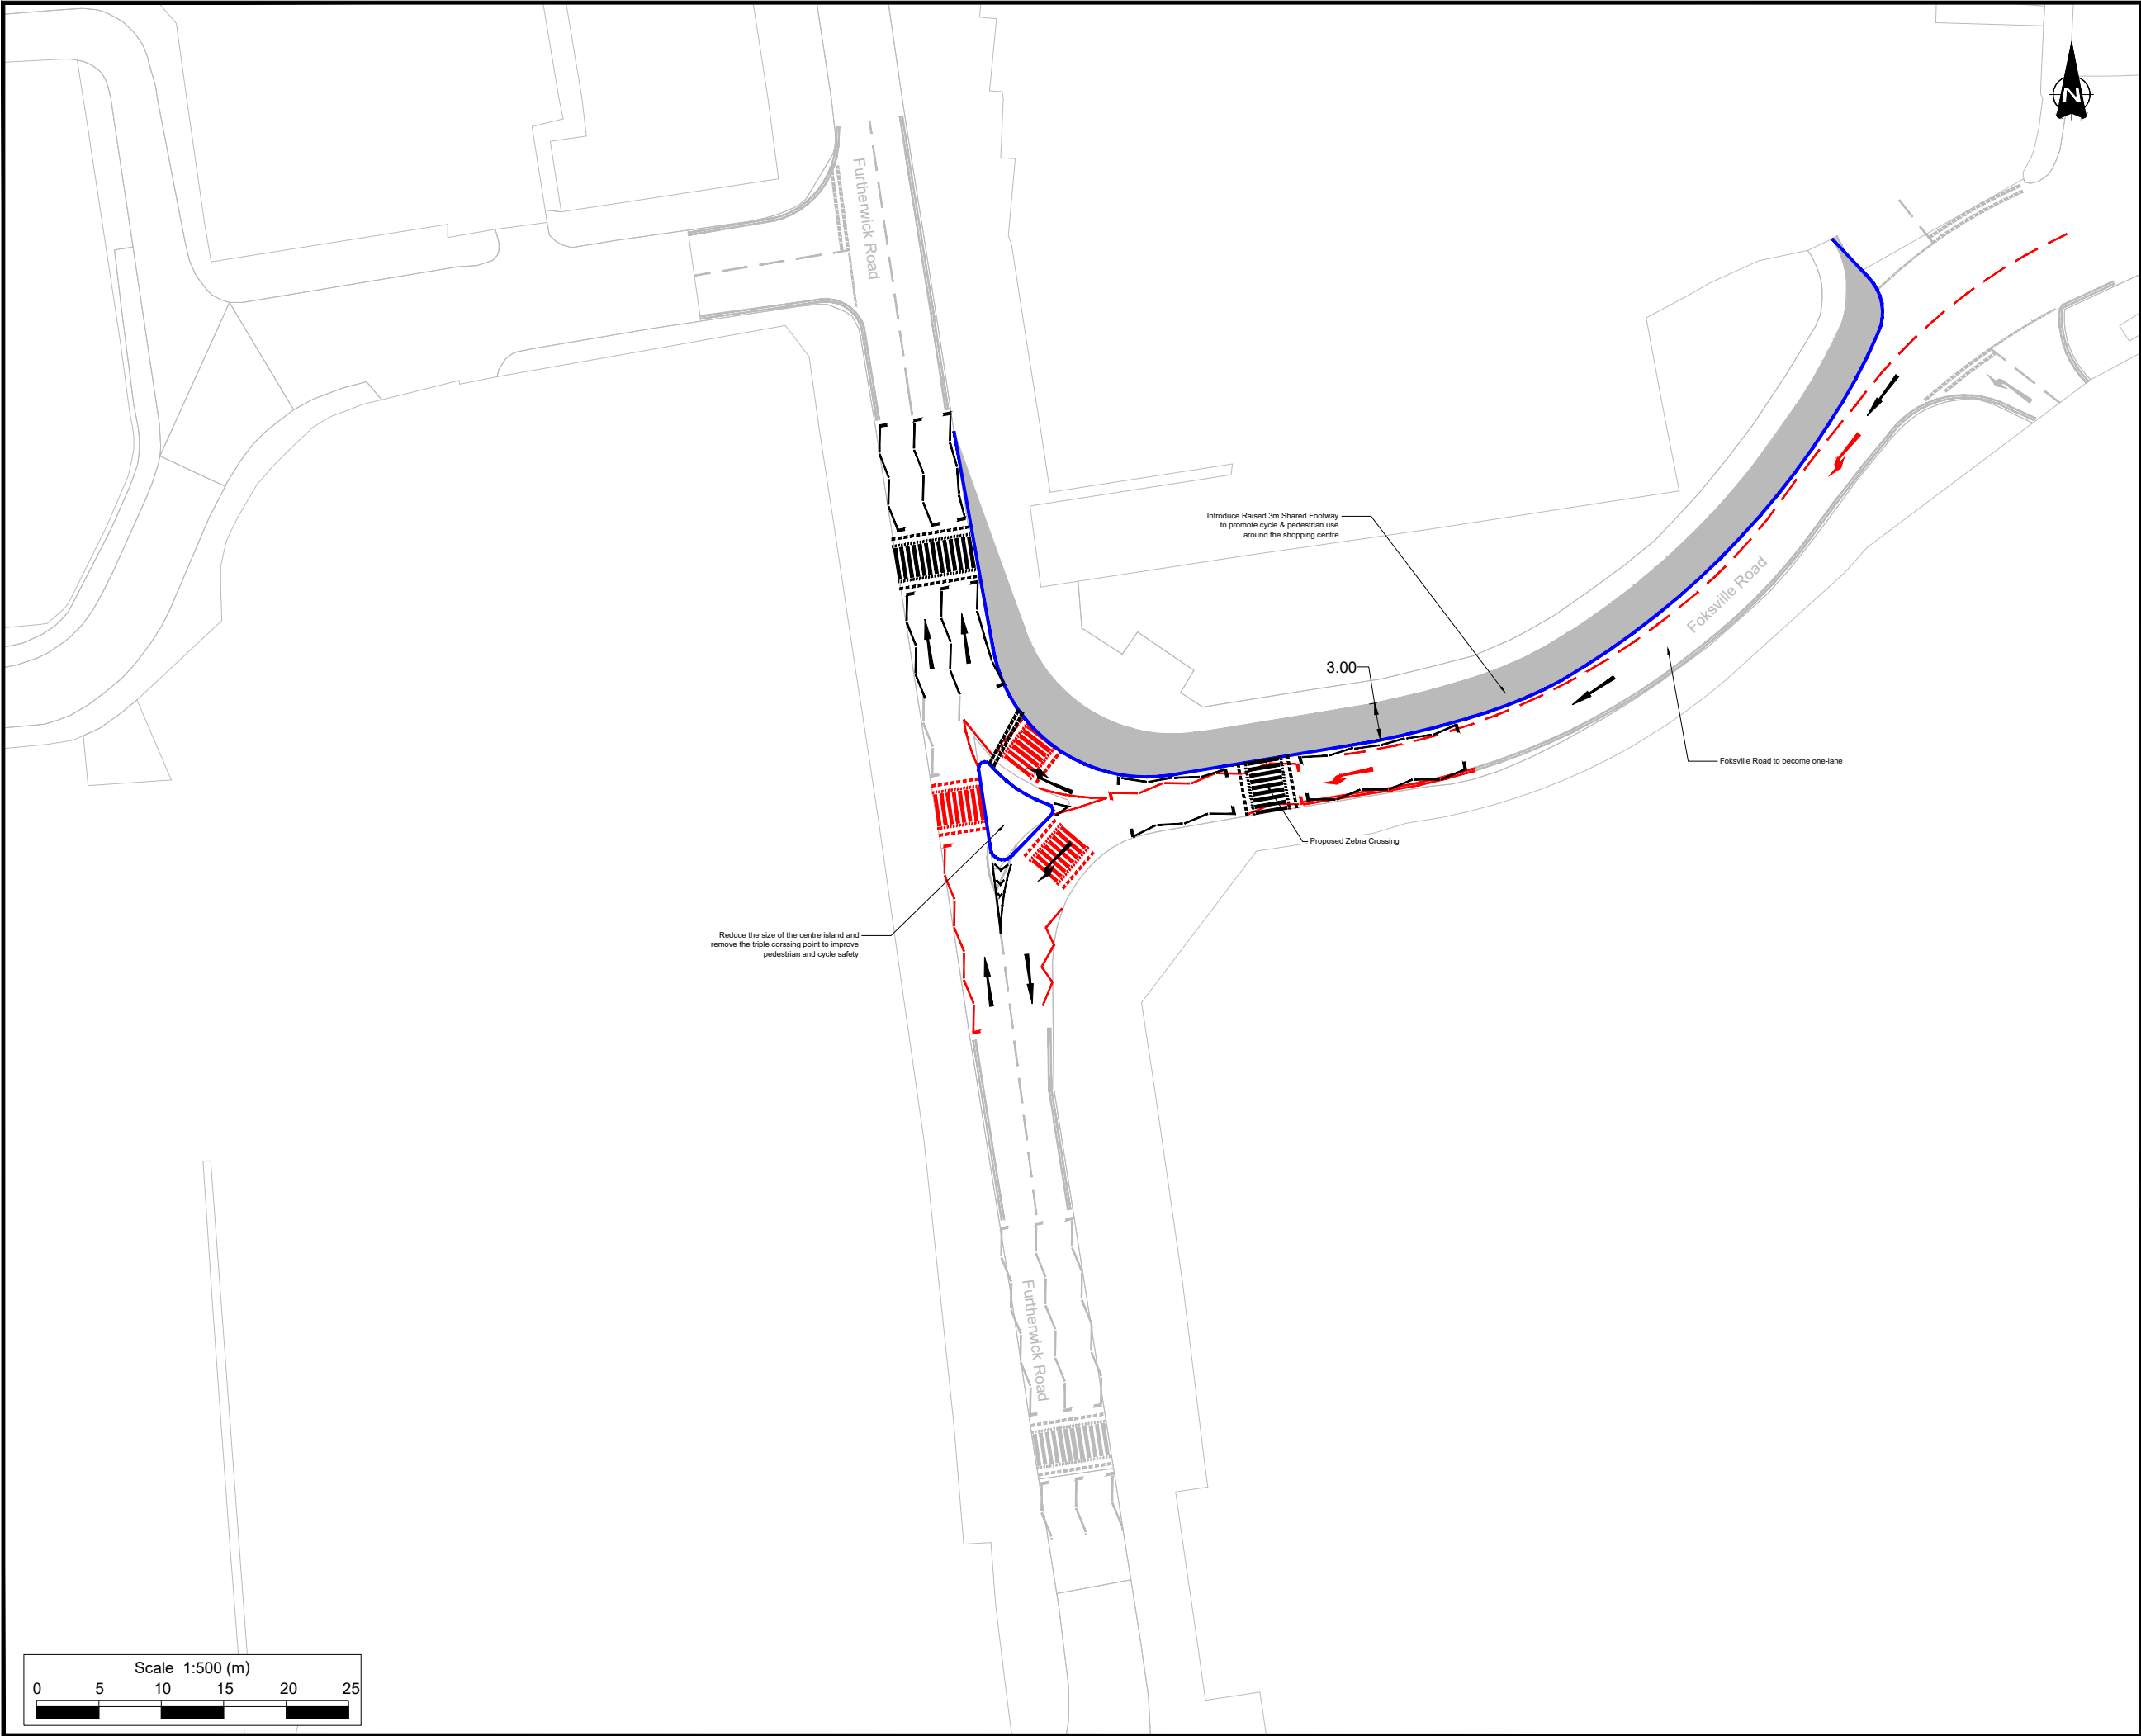

- Notes:
1. Do not scale from this drawing. If in doubt refer to the project manager for clarification.
 2. All dimensions are shown in metres unless otherwise stated.
 3. Layout based on Ordnance Survey MasterMap, © Crown Copyright 2018. All rights reserved. Licence number 100022432.

- Key:
- OS survey
 - Proposed Kerb
 - Proposed Shared Foot/Cycle way
 - Existing Road Markings
 - Proposed Road Markings
 - Removed Road Markings

P0	01/05/25	Initial Concept	HJ	BG	ARM
Rev	Date	Revision details	Drawn	Check.	Approv

© This drawing is the property of SYSTRA Limited and the information can only be reproduced with their prior permission.



1 Carey Lane
London
EC2V 8AE

T +44 (0)20 3855 0079
E uk_london@systra.com
W www.systra.co.uk

Client




Project

Castlepoint Local Plan
Transport Assessment

Title

Junction 10 - Mitigation Proposal
General Arrangement

Date	01/05/2025	Drawn	HJ	Checked	BG	Approved	ARM
Original drg. size	A3	Scale	1:500	Drawing Status	Preliminary	Rev.	P0
Drawing Number	23H92-DWG-010-01						

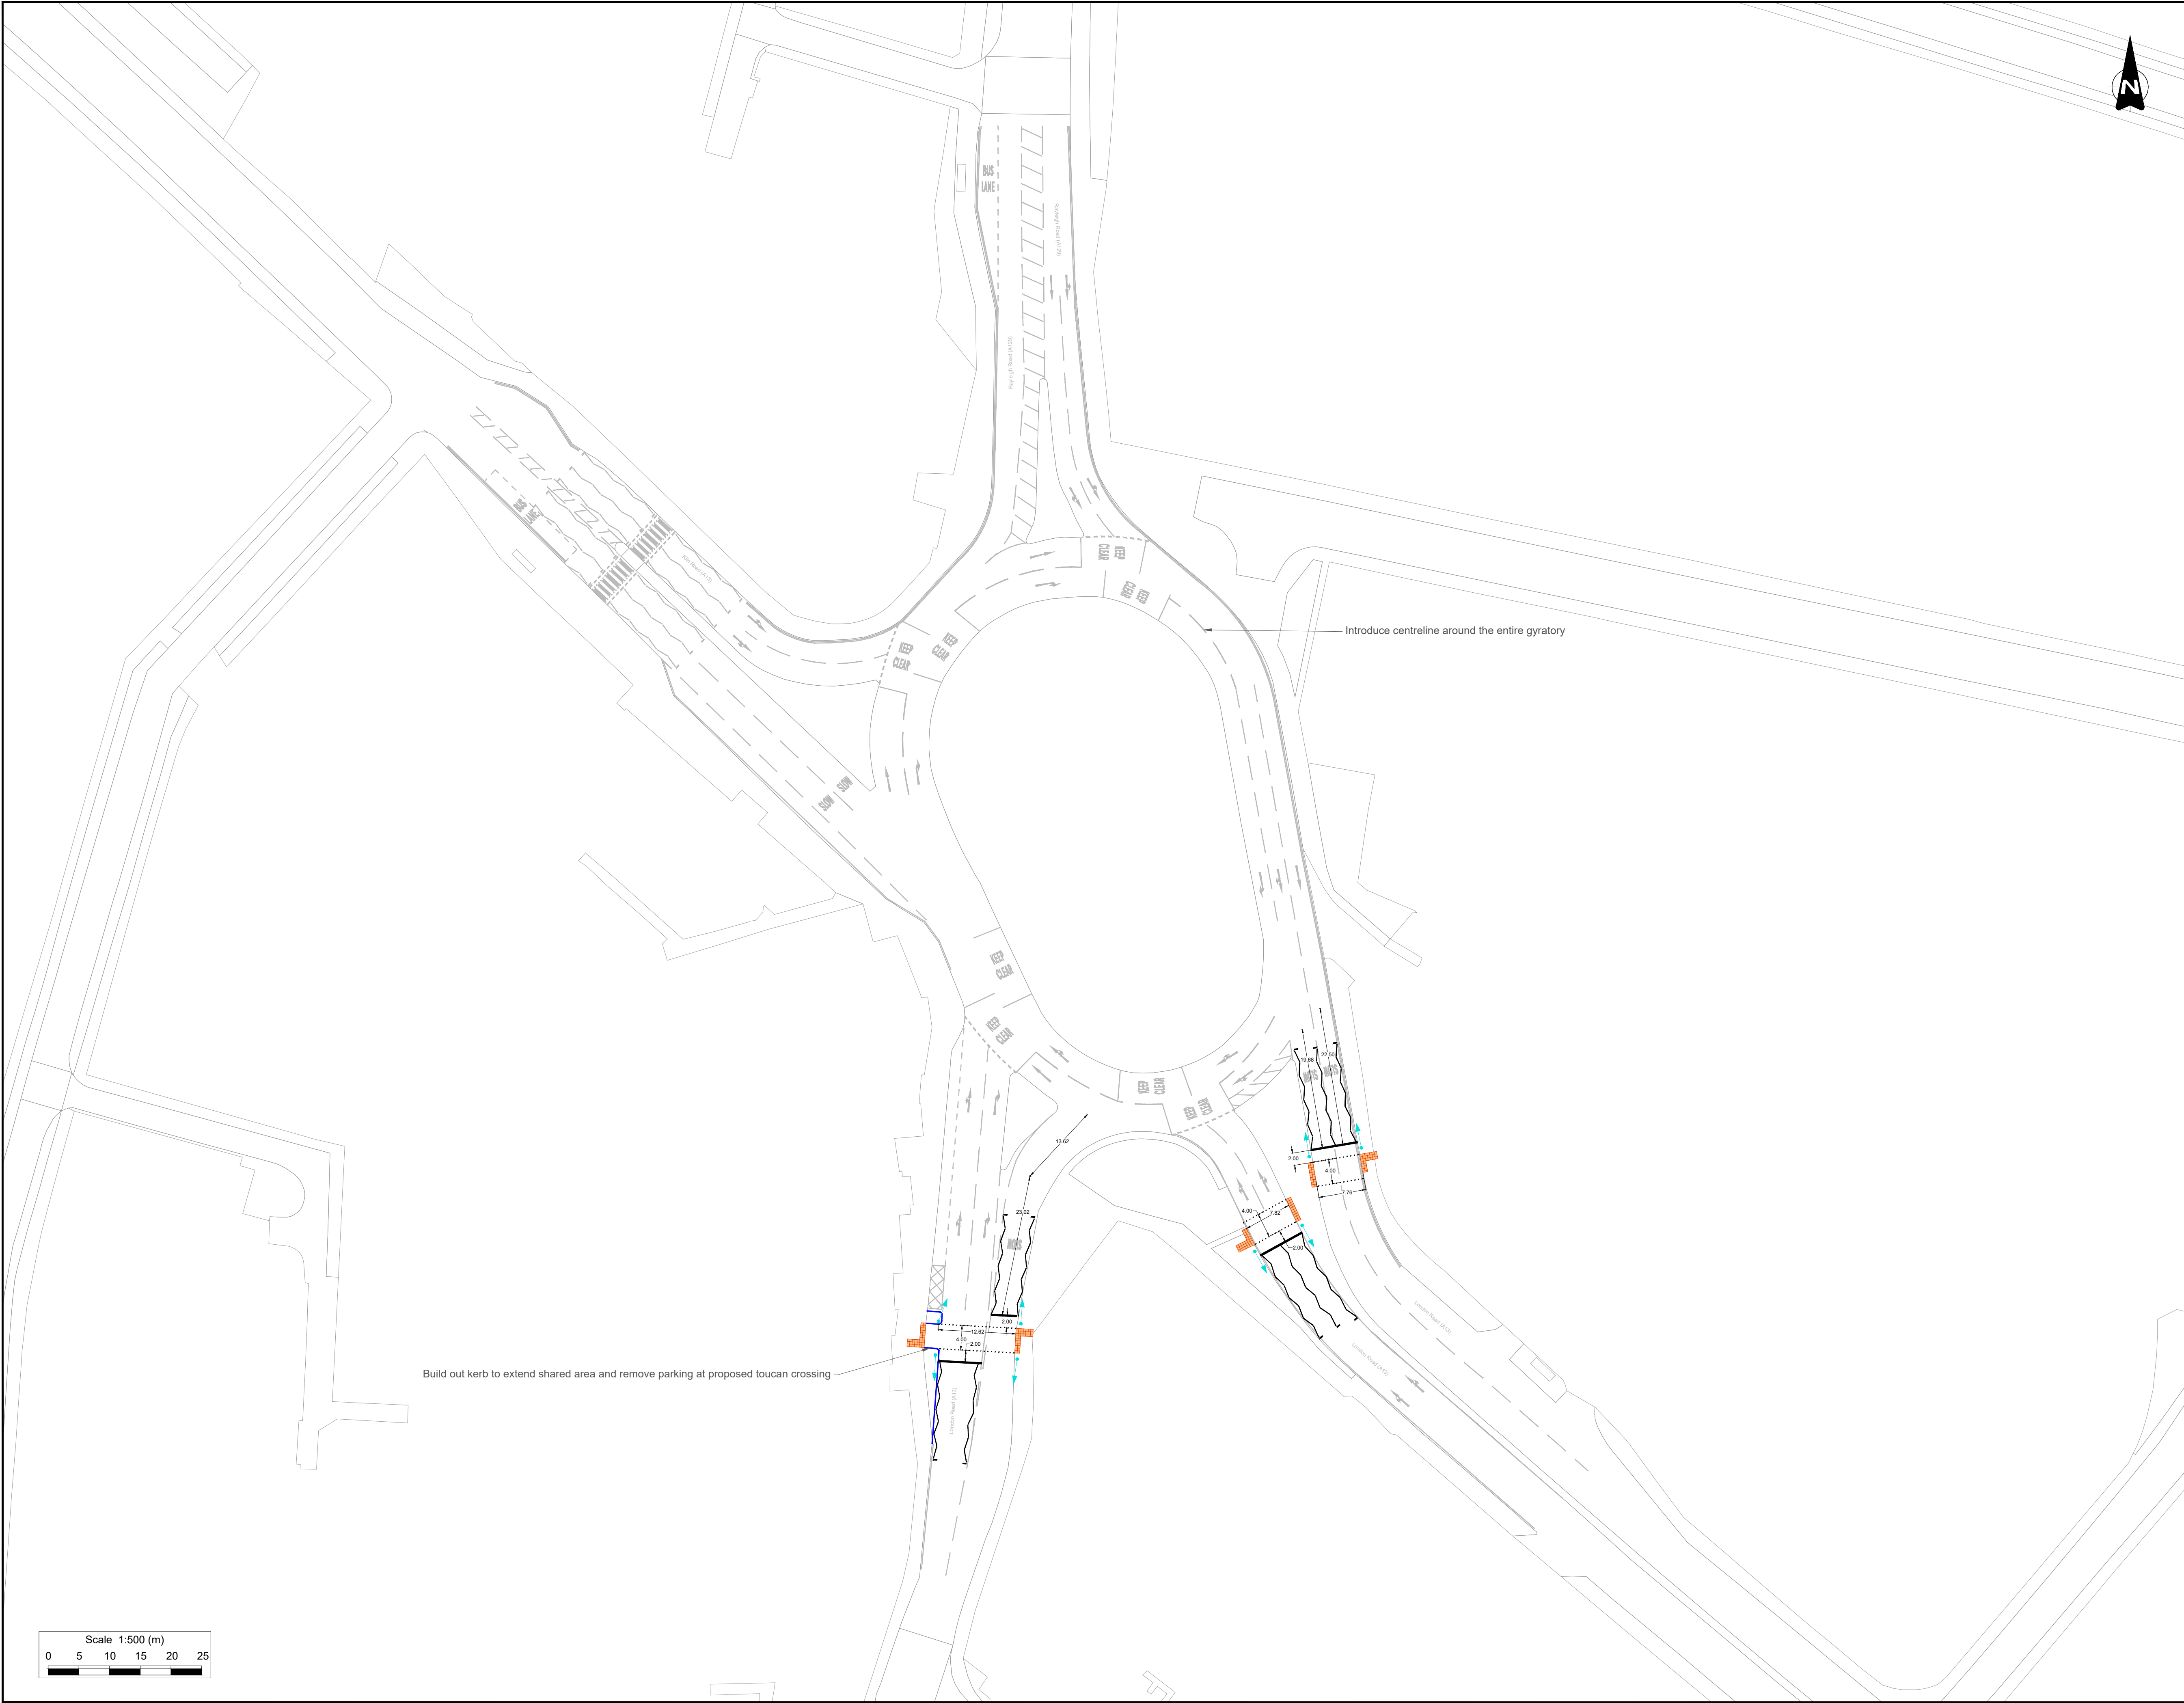

- Notes:
1. Do not scale from this drawing. If in doubt refer to the project manager for clarification.
 2. All dimensions are shown in metres unless otherwise stated.
 3. Layout based on Ordnance Survey MasterMap, © Crown Copyright 2018. All rights reserved. Licence number 100022432.

- Key:
- OS Map
 - Existing Kerbline
 - Existing Road Markings
 - Proposed Road Markings
 - Proposed Kerbs
 - Proposed Tactiles
 - Proposed Signals

PO	09/05/25	Initial Issue	HJ	BG	ARM
Rev	Date	Revision details	Drawn	Check	Approv

© This drawing is the property of SYSTRA Limited and the information can only be reproduced with their prior permission.

SYSTRA

1 Carey Lane
London
EC2V 8AE
T +44 (0)20 3855 0079
E uk_london@systra.com
W www.systra.co.uk

Client

Project

Castlepoint Local Plan
Transport Assessment

Title

Junction 14 - Mitigation Proposal
General Arrangement

Date	09/05/2025	Drawn	HJ	Checked	BG	Approved	ARM
Original dwg size	A1	Scale	1:500	Drawing Status	Preliminary		
Drawing Number	23H92-DWG-114-02					Rev.	P0